



# TWINING GANJ (TWG)

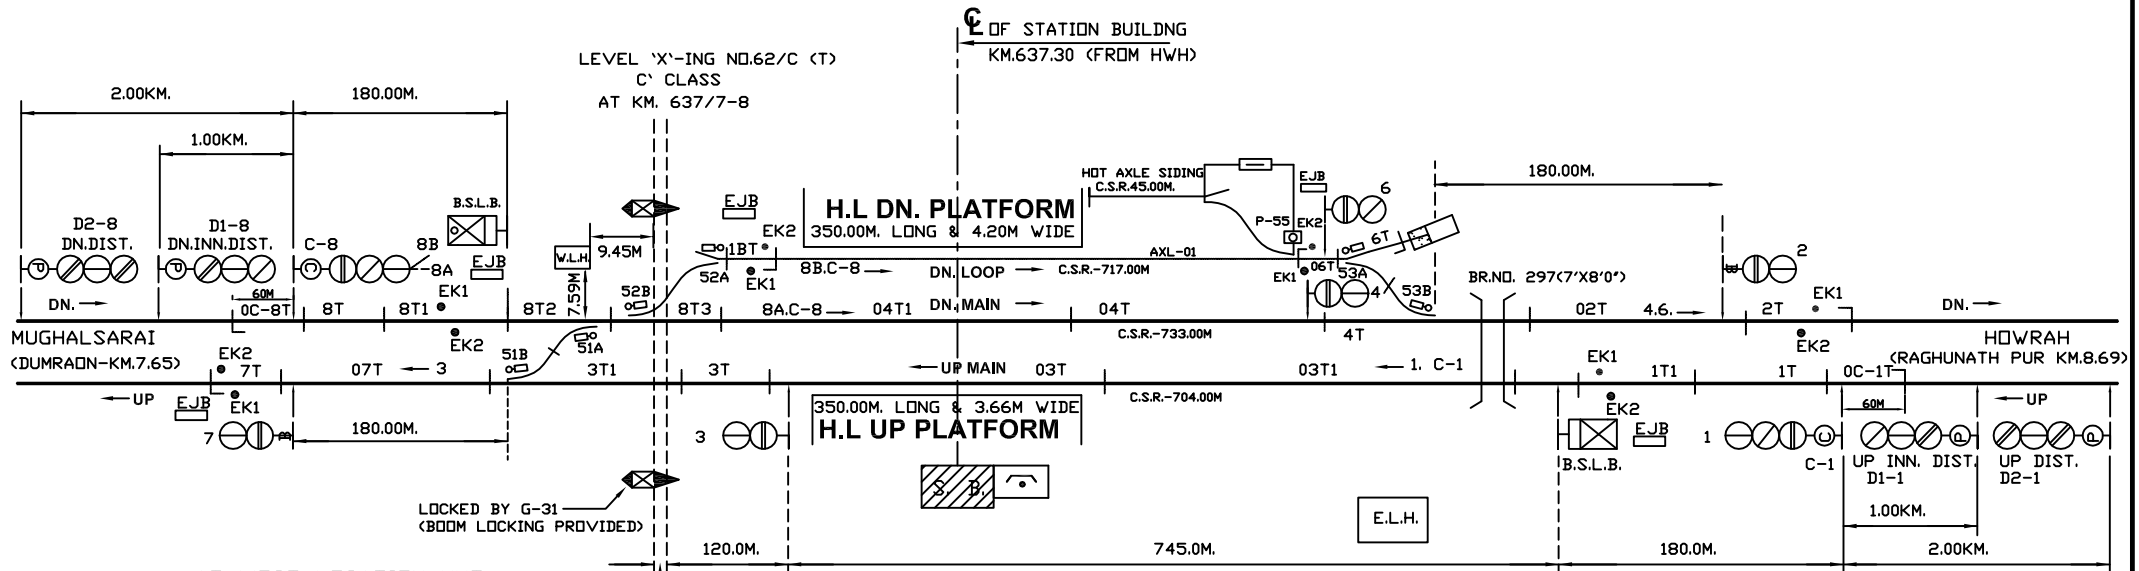


AT WEST LOCATION HUT

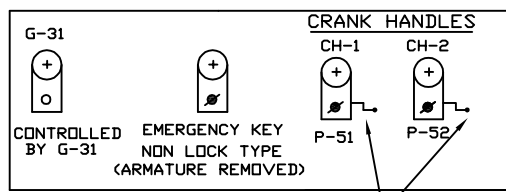

IN PANEL

- MAIN SIGNAL BUTTONS:- 1, 2, 3, 4, 6, 7, 8.
- C-DN SIGNAL BUTTONS:- C-1, C-8.
- POINT CONTROL BUTTONS:- 51, 52, 53.
- CRANK HANDLE CONTROL BUTTONS:- CH-1, CH-2, CH-3.
- KEY LOCK POINT CONTROL BUTTON:- P-55
- GATE CONTROL BUTTON:- G-31

AT EAST LOCATION HUT

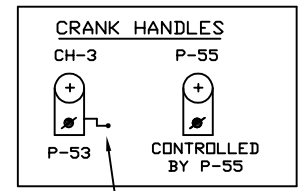

NOTE:-

- ABSOLUTE BLOCK SYSTEM OF WORKING WITH RAGHUNATHPUR AND DUMRADN.
- DOUBLE LINE BLOCK INSTRUMENT WITH LOCK & BLOCK MSW/HWH TYPE WITH RAGHUNATHPUR AND DUMRADN, LOCATED AT PANEL CABIN.
- CONTROL TELEPHONE PROVIDED AT SM'S OFFICE & PANEL CABIN. MAGNETO TELEPHONE PROVIDED BETWEEN SM'S OFFICE PANEL CABIN, EAST LOCATION HUT & WEST LOCATION HUT.
- ANGLE OF CROSSING ARE INDICATED.
- LED LITS SIGNAL ARE USED.
- BLOCK PROVING AXLE COUNTER WORKS BETWEEN TWINING GANJ-DUMRADN IN BOTH DIRECTION AND TWINING GANJ-RAGHUNATHPUR IN UP DIRECTION & SHOULD BE INTERLOCKED WITH DLBI.
- DN LOOP IS VERIFIED BY AXLE COUNTER.

I.AHMAD

EAST CENTRAL RAILWAY DANAPUR DIVISION				i.ahmad	PANEL SIGNALLING PLAN MACL, STD-III, CLASS-'B'.	TWINING GANJ (TWG)	SR. NO. ML-41. ECR/SIP/DNR/082/2004 ALT-III
	SR.DSTE/ECR/DNR	DSTE/ECR/DNR	SE/DRG/DNR				