


BARUNA (BUE)

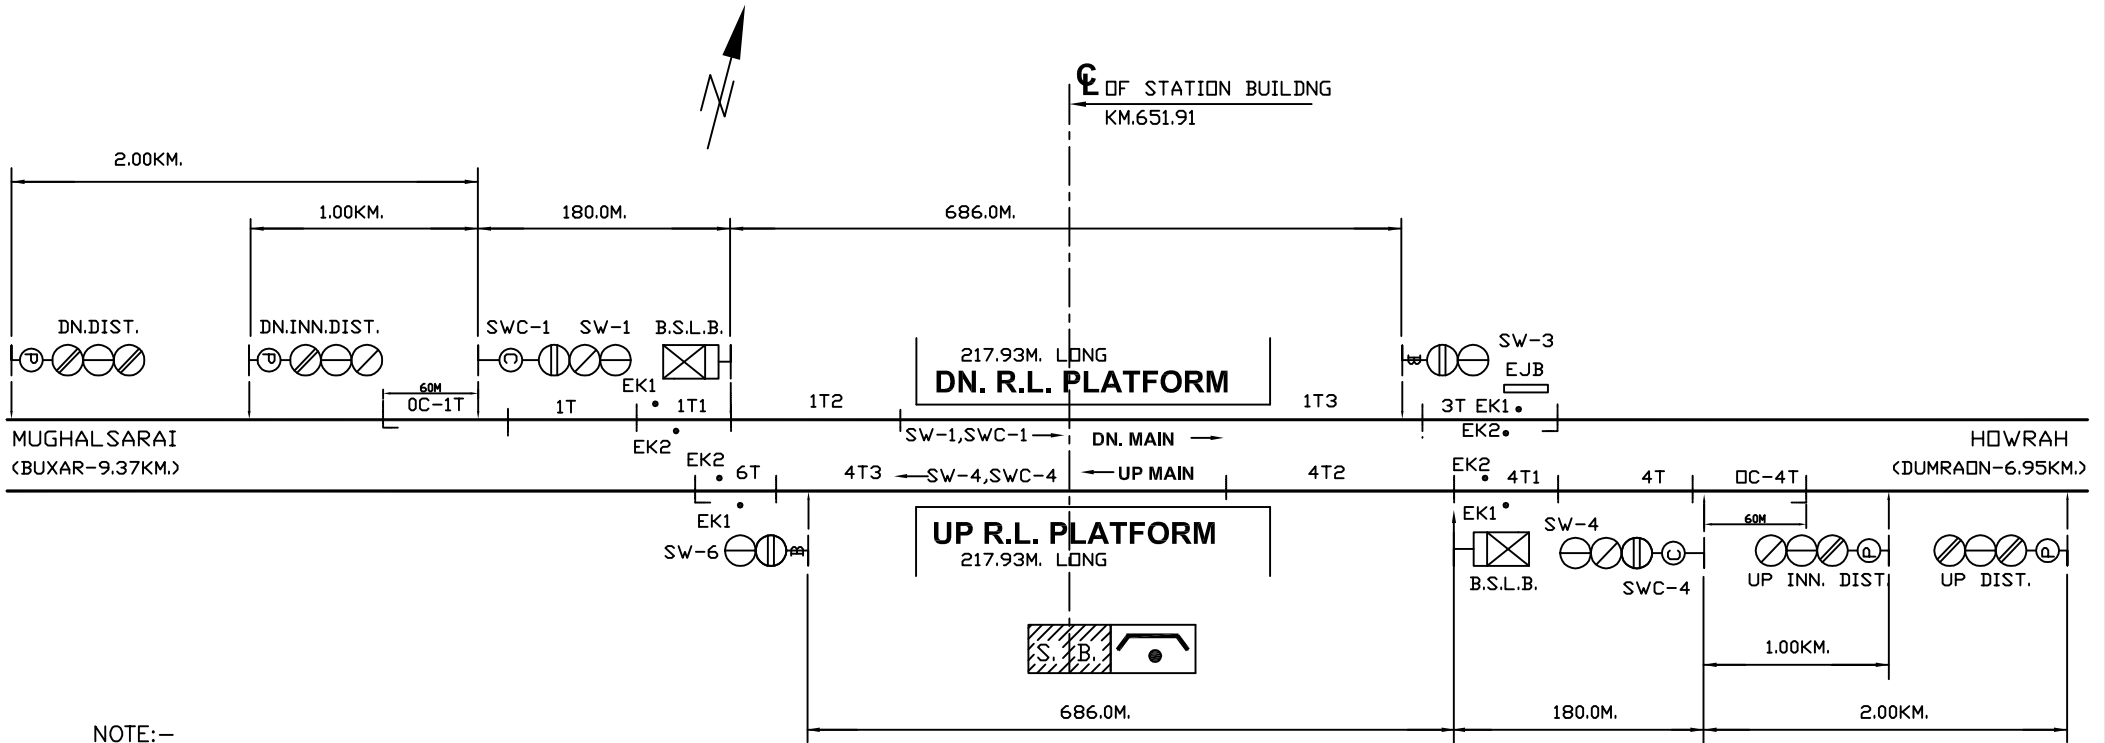

1. A.B. SYSTEM OF WORKING WITH DUMRAON AND BUXAR.
2. DOUBLE LINE BLOCK INSTRUMENT MSW/HWH TYPE WORKING WITH DUMRAON AND BUXAR LOCATED AT SM'S OFFICE.
3. CONTROL PHONE PROVIDED AT PANEL OFFICE.
4. TRIPLE POLE LAMPS ARE USED.
5. AXLE COUNTER WORKS IN BETWEEN BARUNA AND DUMRAON IN UP & DN DIRECTION & BARUNA & BUXAR IN UP & DN DIRECTION AND INTERLOCKED WITH DLBI.

MAIN SIGNAL SWITCH: SW-1,SW-3,SW-4,SW-6.
 CALLING ON SIG.SWITCH: SW.C-1,SW.C-4

i.ahmad

EAST CENTRAL RAILWAY DANAPUR DIVISION		i.ahmad	PANEL SIGNALLING PLAN MACL, STD-II(R), CLASS-'B'.	BARUNA (BUE)	SR. NO. ML-43.
	SR.DSTE/ECR/DNR				DSTE/ECR/DNR