



# BHADAURA (BWH)

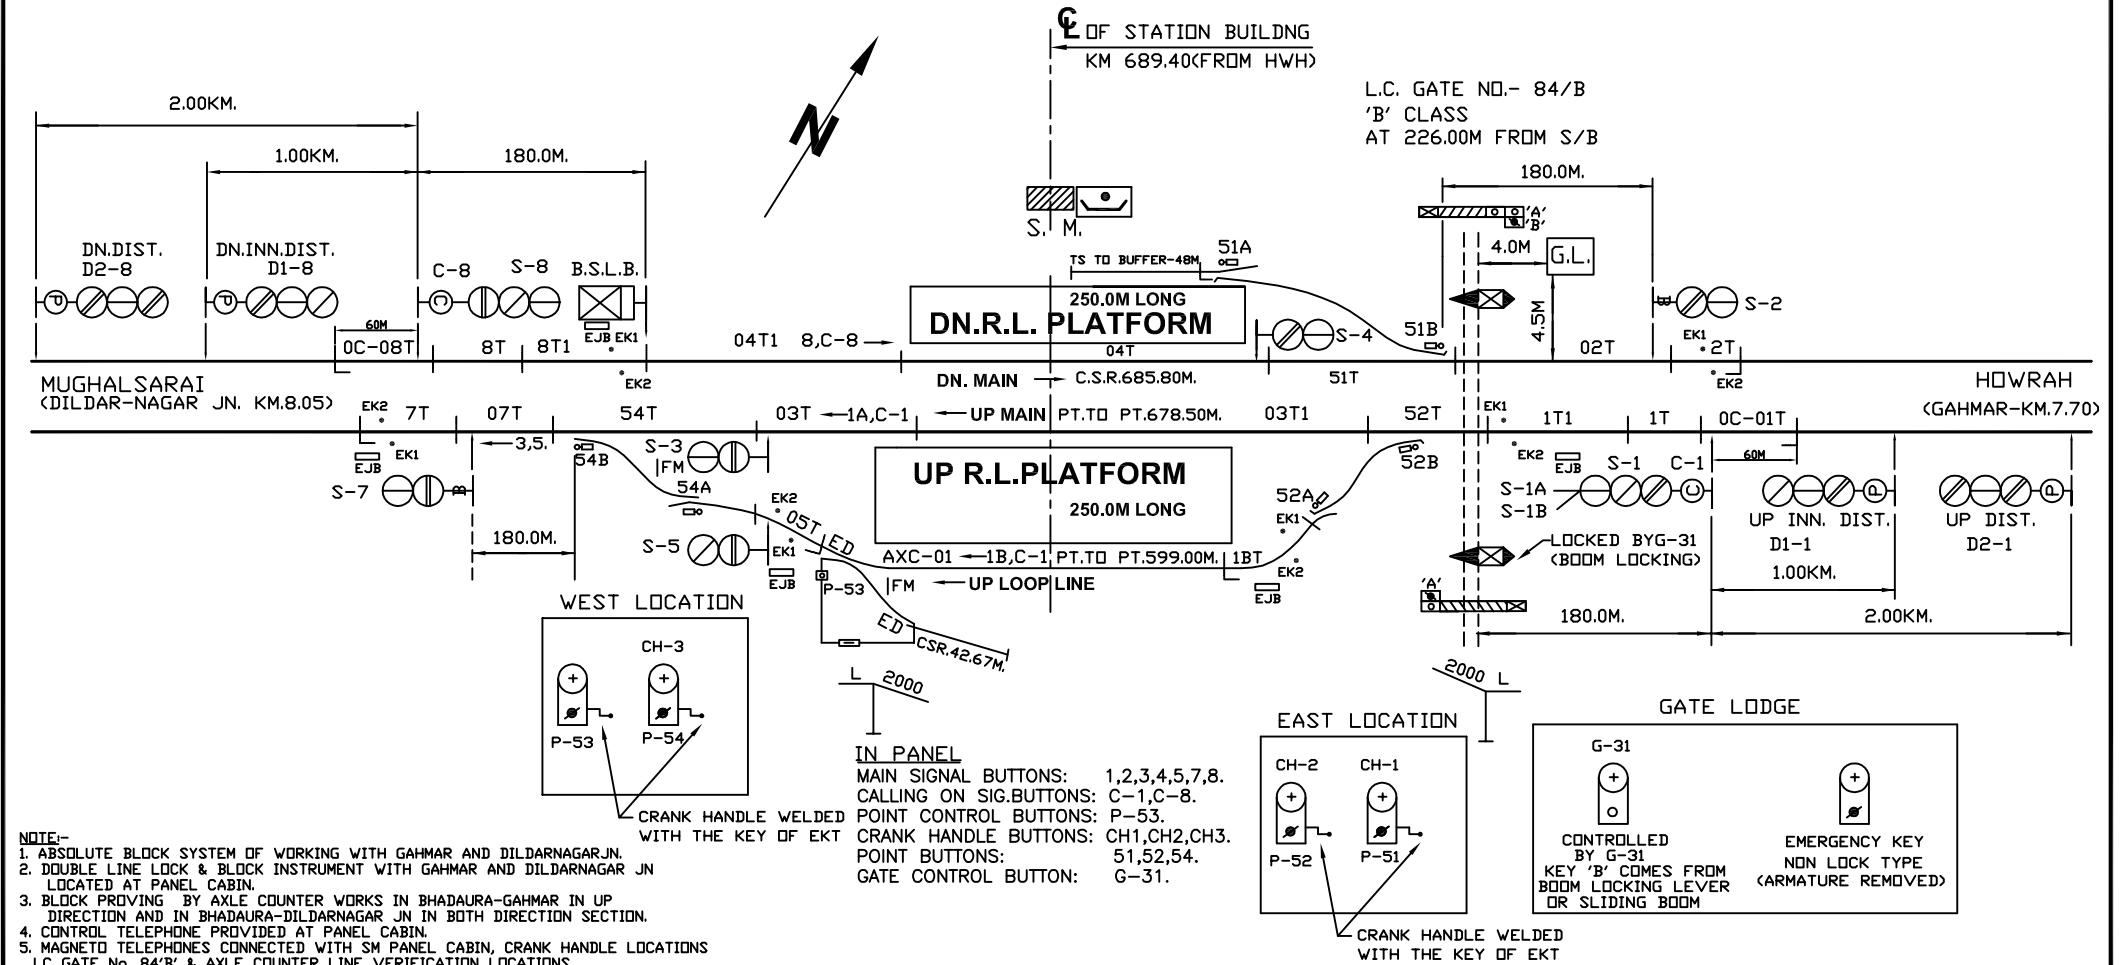

- NOTE:-**
1. ABSOLUTE BLOCK SYSTEM OF WORKING WITH GAHMAR AND DILDARNAGAR JN.
  2. DOUBLE LINE LOCK & BLOCK INSTRUMENT WITH GAHMAR AND DILDARNAGAR JN LOCATED AT PANEL CABIN.
  3. BLOCK PROVING BY AXLE COUNTER WORKS IN BHADAURA-GAHMAR IN UP DIRECTION AND IN BHADAURA-DILDARNAGAR JN IN BOTH DIRECTION SECTION.
  4. CONTROL TELEPHONE PROVIDED AT PANEL CABIN.
  5. MAGNETO TELEPHONES CONNECTED WITH SM PANEL CABIN, CRANK HANDLE LOCATIONS , LC GATE No. 84'B' & AXLE COUNTER LINE VERIFICATION LOCATIONS.
  6. ANGLE OF CROSSING ARE INDICATED.
  7. LED LITS LAMPS TO BE USED.
  8. SLIDING BOOM PROVIDED AT LC GATE No. 84'B' AT CH:226.00M.

**IN PANEL**  
 MAIN SIGNAL BUTTONS: 1,2,3,4,5,7,8.  
 CALLING ON SIG.BUTTONS: C-1,C-8.  
 POINT CONTROL BUTTONS: P-53.  
 CRANK HANDLE BUTTONS: CH1,CH2,CH3.  
 POINT BUTTONS: 51,52,54.  
 GATE CONTROL BUTTON: G-31.

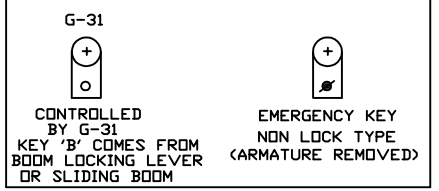

EAST CENTRAL RAILWAY DANAPUR DIVISION		i.ahmad	PANEL SIGNALLING PLAN MACL, STD-II (R) CLASS-'B'.	<b>BHADAURA (BWH)</b>	SR. NO. ML-47. ECR/SIP/DNR/076/2004 ALT-IV
	SR.DSTE/ECR/DNR	DSTE/ECR/DNR	SE/DRG/DNR		