


PUNPUN (PPN)

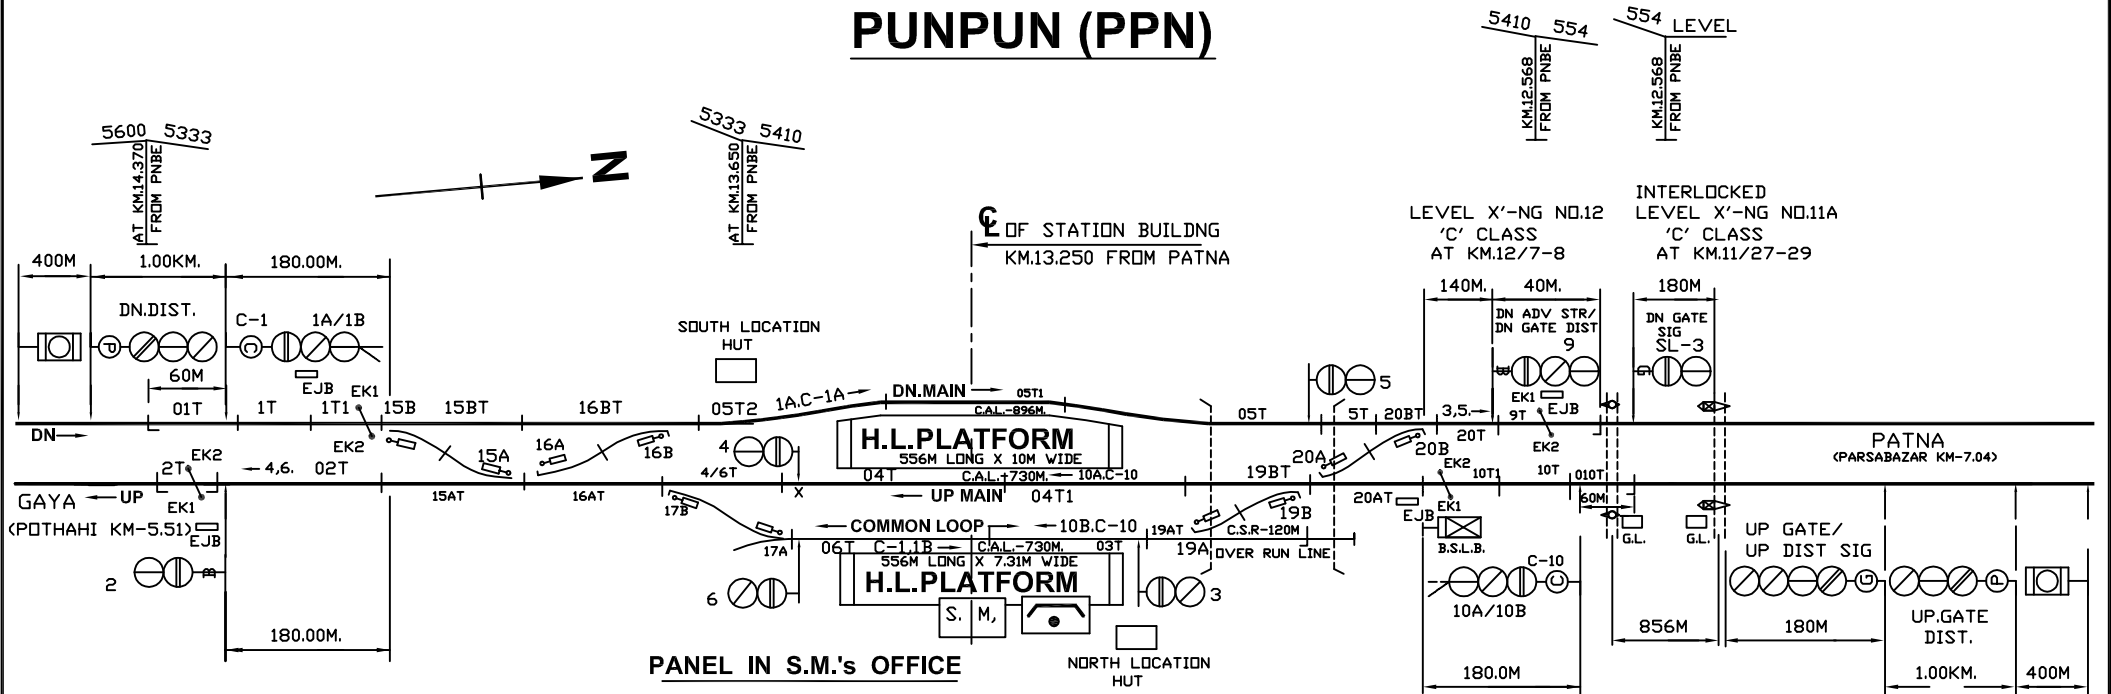


MAIN SIGNAL BUTTONS: - 1.2.3.4.5.6.9.10.
 CALLING-ON-SIGNAL BUTTONS: - C-1,C-10
 POINTS BUTTONS: - 15.16.17.19.20.
 CRANK HANDLE BUTTONS: - CH-1.CH-2.CH-3

NOTE:-


1. ABSOLUTE BLOCK SYSTEM OF WORKING WITH PARSABAZAR & POTHAAHI.
2. DOUBLE LINE BLOCK INSTRUMENT SW/HWH TYPE CONNECTED WITH PARSABAZAR & POTHAAH LOCATED AT PANEL CABIN.
3. ANGLE OF X-ING ARE INDICATED
4. TELEPHONE CONNECTION:-
 - a) CONTROLLED TELEPHONE CONNECTE WITH SM'S OFFICE AND PANEL CABIN, TELEPHONE PROVIDED BETWEEN SM'S OFFICE & LC No. 11/A & 12/C.
 - b) MAGNETO TELEPHONE CONNECTED WITH SM'S OFFICE, PANEL CABIN, ELH, WLH & GATE LODGE OF L-XING No. 12/C.
5. LED LIT LAMP PROVIDED FOR ALL SIGNALS.

AT PANEL ROOM

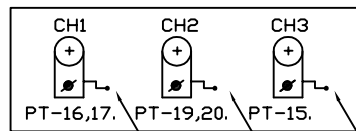

CRANK HANDLE WELDED WITH KEY

FOR L-XING NO. 11A

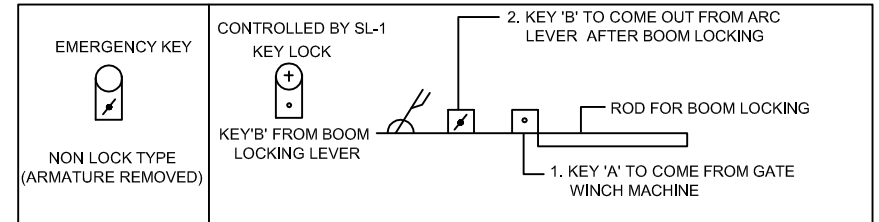

I. AHMAD

E.C. RAILWAY					PANEL SIGNALLING PLAN MACL, STD-III, CLASS-'B'.	PUNPUN (PPN)	SR. NO. PG-2.
DNR. DIVN.	SR.DSTE/ECR/DNR	ASTE/ECR/DNR	CDM/ECR/DNR				ECR/SIP/DNR/289 ALT-II