

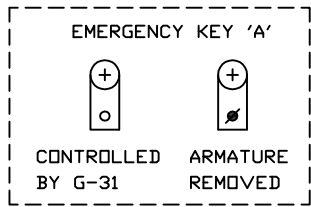
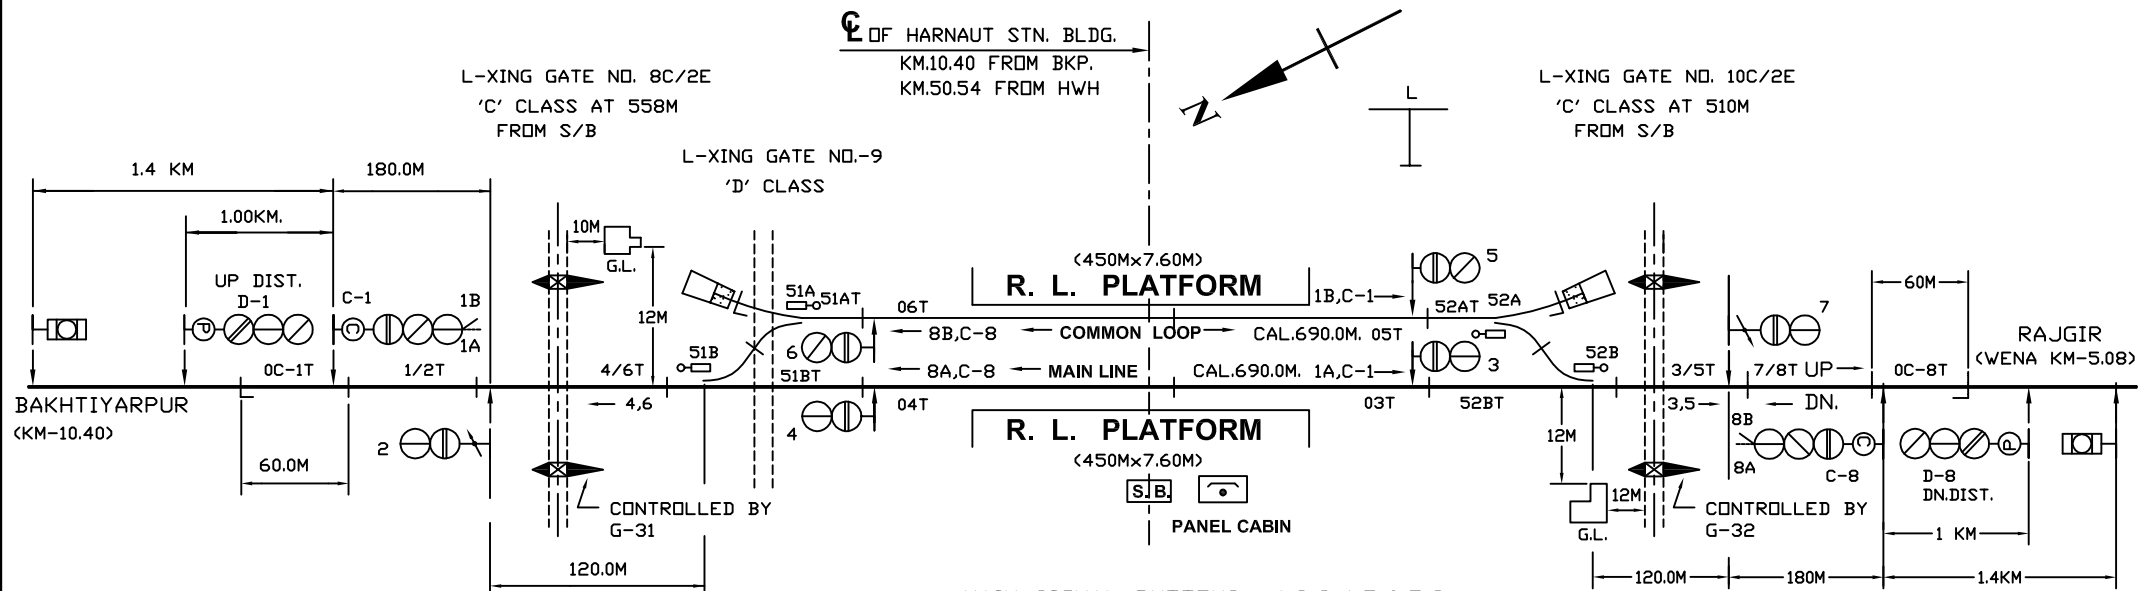


# HARNAUT (HRT)

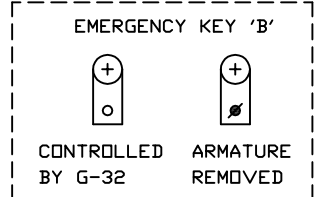

MAIN SIGNAL BUTTONS:- 1,2,3,4,5,6,7,8  
 CALLING-ON-BUTTONS:- C-1,C-8  
 POINT CONTROL BUTTONS:- 51,52  
 GATE CONTROL BUTTONS:- G-31,G-32  
 CRANK HANDLE BUTTONS:- CH-1,CH-2

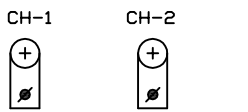

CRANK HANDLES WELDED WITH EKT

- NOTE:-**
1. ABSOLUTE BLOCK SYSTEM OF WORKING WITH BAKHTIYARPUR & WENA.
  2. SINGLE LINE NEAL'S TYPE TOKEN INSTRUMENT WITH BAKHTIYARPUR & WENA LOCATED AT PANEL CABIN.
  3. CONTROL TELEPHONE PROVIDED AT SM'S OFFICE & PANEL CABIN.
  4. MAGNETO TELEPHONE PROVIDED AT SM PANEL CABIN, GATE No. 8C/2E & 10C/2E.
  5. ANGLE OF X-ING ARE INDICATED.
  6. TRIPLE POLE LAMPS TO BE USED.

I.AHMAD

EAST CENTRAL RAILWAY DANAPUR DIVISION			Lahmad	PANEL SIGNALLING PLAN MACL, STD-III, CLASS-'B'.	<b>HARNAUT (HRT)</b>	SR. NO. BR-1.
	SR.DSTE/ECR/DNR	ASTE/ECR/DNR	CDM/ECR/DNR			SI-07507/225A