


MAHWAL STATION

हरदोल रेलगाँव

L-XING NO. 127 'C'
CH. 384.50
KM-119/12-13

INTERLOCKING
L-XING NO. 126 'C'
(MANNED)
CH. 381.20
KM-118/11-12

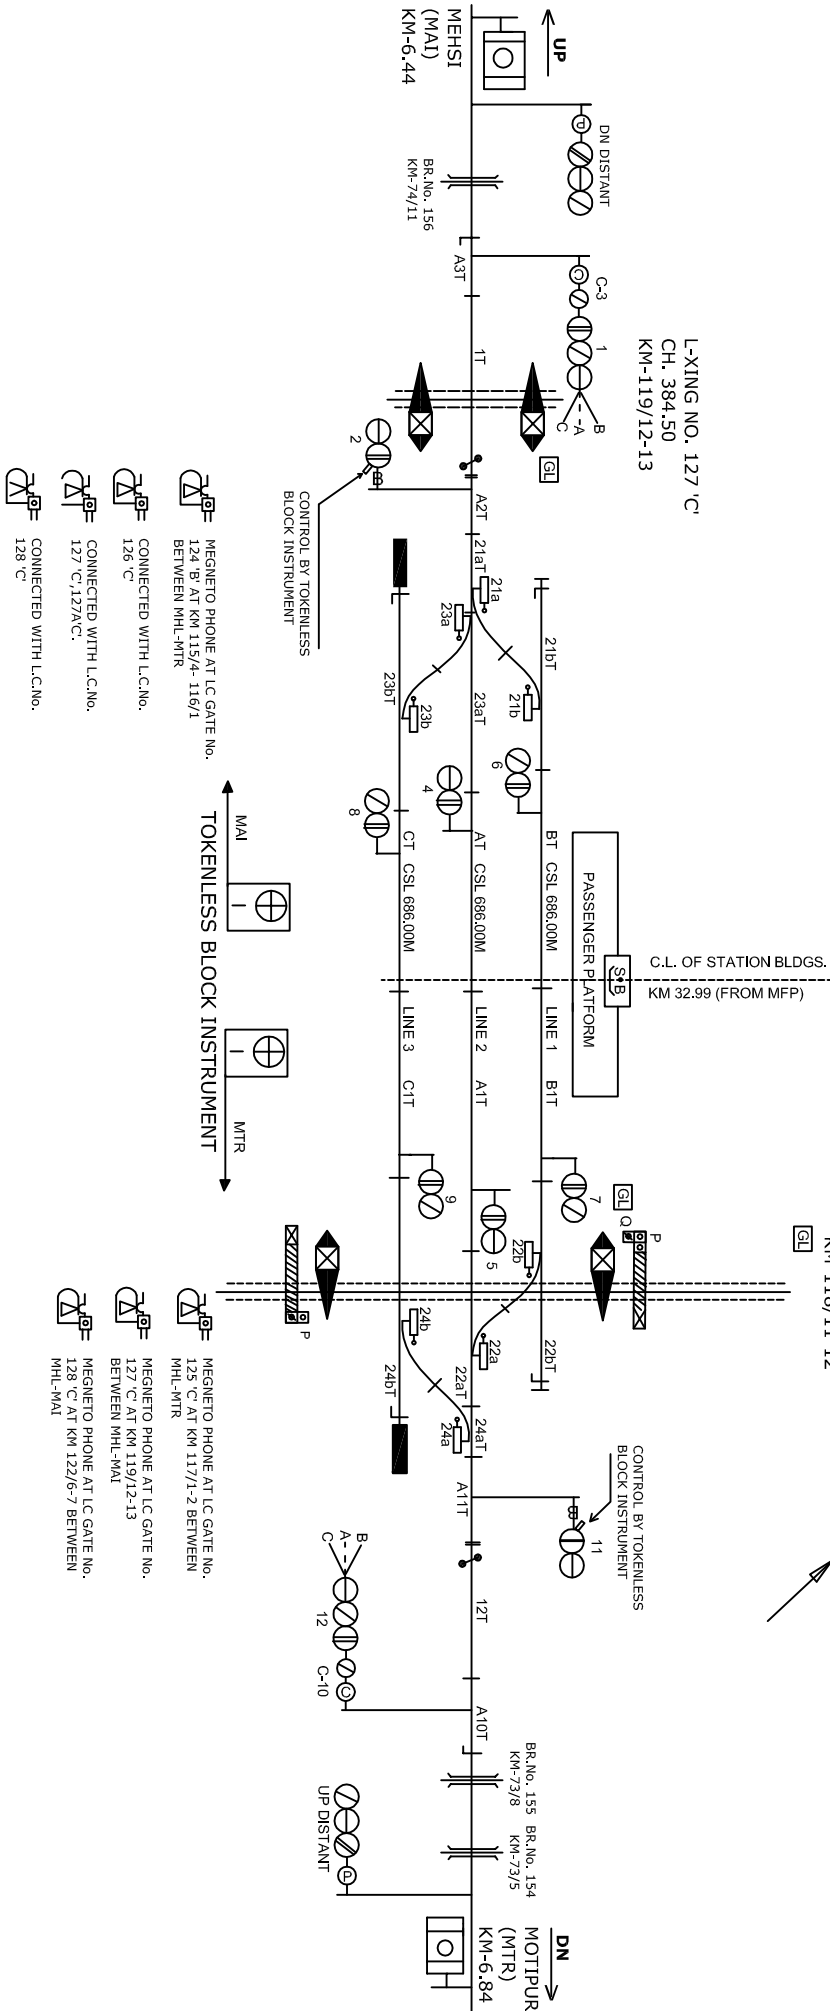

CLASS OF STATION : B
STD OF SIG & INTERLOCKING: STD-II (R)

EAST CENTRAL RAILWAY SAMASTPUR DIVISION		STATION WORKING RULE DIAGRAM MACL. STD-II (R) CLASS 'B'		MAHWAL	SWRD NO.- DSTE/SPJ/2006 (RD)/03
SI.DSTE/SPJ	DSTE/M/SPJ	SSR.SIG/SPJ	TO SPLIT SIP NO. ECR/SIP/SPJ/38/2010/ALT-VI		