
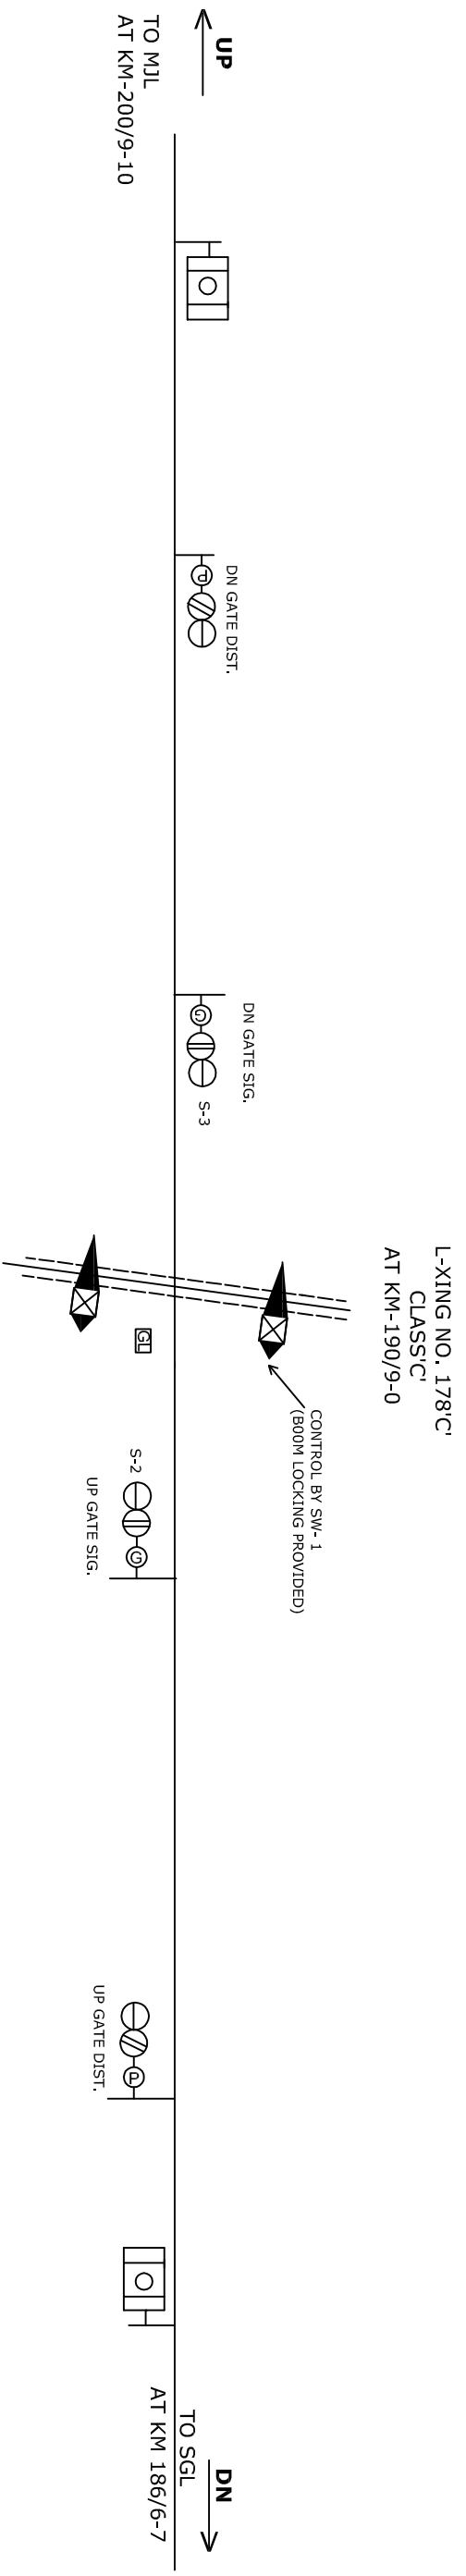


L.C NO.178 'C'

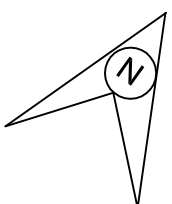

- NOTE:-
1. DEAD APPROACH LOCKING PROVIDED WITH 60 SEC. TIME DELAY VIDE R.B.L. NO. 200/SAFETY(A&R), 19/39/ PT-II DATE.10.06.2014.
 2. MAGNETO TELEPHONE CONNECTED WITH LC GATE . 178'C' AND SAGAULI.
 3. LED SIGNAL LAMPS ARE USED.

<p>पूर्व मध्य रेल E.C. RAILWAY समस्तीपुर मंडल SAMASTIPUR DIVISION</p>				<p>STATION WORKING RULE DIAGRAM OF L-XING No.178'C' BETWEEN MJL AND SGL AT KM 190/15-191/0</p>	<p>NOT TO SCALE SWRD NO. SR./DSTE/SPJ 2017(RD)/04</p>
SR.DSTE/SPJ	DSTE/SPJ	SSE/SIG	TO SUIT SIP No.ECR/SIP/SPJ/L-XING-178 'C'/2016		