


BARGANIA STATION

बैरगनीया स्टेशन

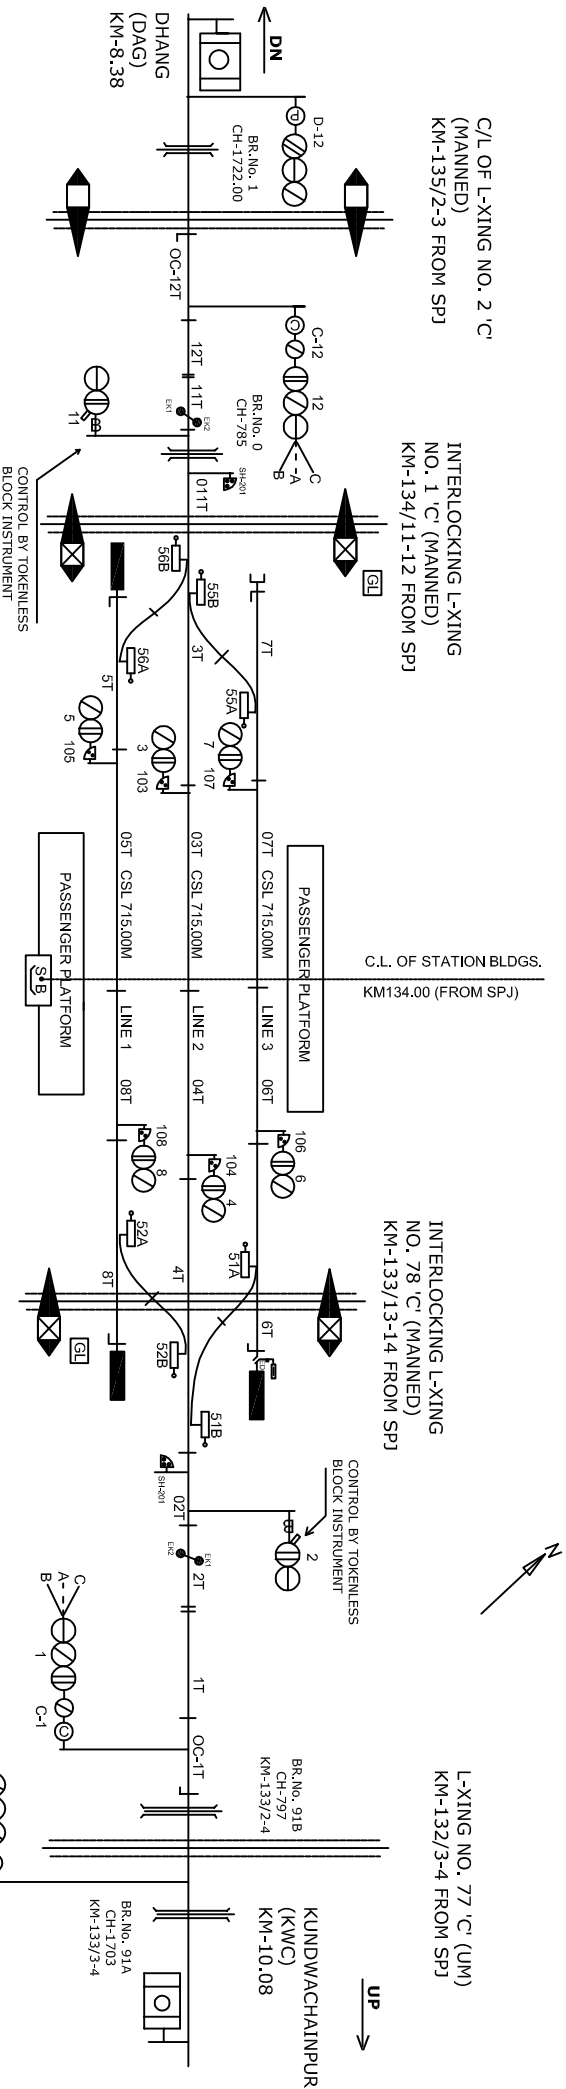

NOTE:-
MAGNETO TELEPHONE PROVIDED BETWEEN PANEL ROOM GATE NO. 1C,2C,78C & 78B

CLASS OF STATION : B
STD OF SIG & INTERLOCKING: STD-1 (R)

| | | | | | | | | |
|--|--|-------------|-------------|-------------|--------------------------------------|---|----------|---|
| EAST CENTRAL RAILWAY SAMASTPUR DIVISION | | S.D/STE/SPJ | D/STE/W/SPJ | SSE/SIG/SPJ | TO SUIIT SIP NO. ECR/SP/SPJ/361/2009 | STATION WORKING RULE DIAGRAM MACT, STD-1 (R) CLASS 'B' | BARGANIA | SWRD NO.- DY.C/STE/C-1/SPJ 2010/RD/13 |
| | | | | | | | | |