


GHORASAHAN STATION

घोरासाहन स्टेशन

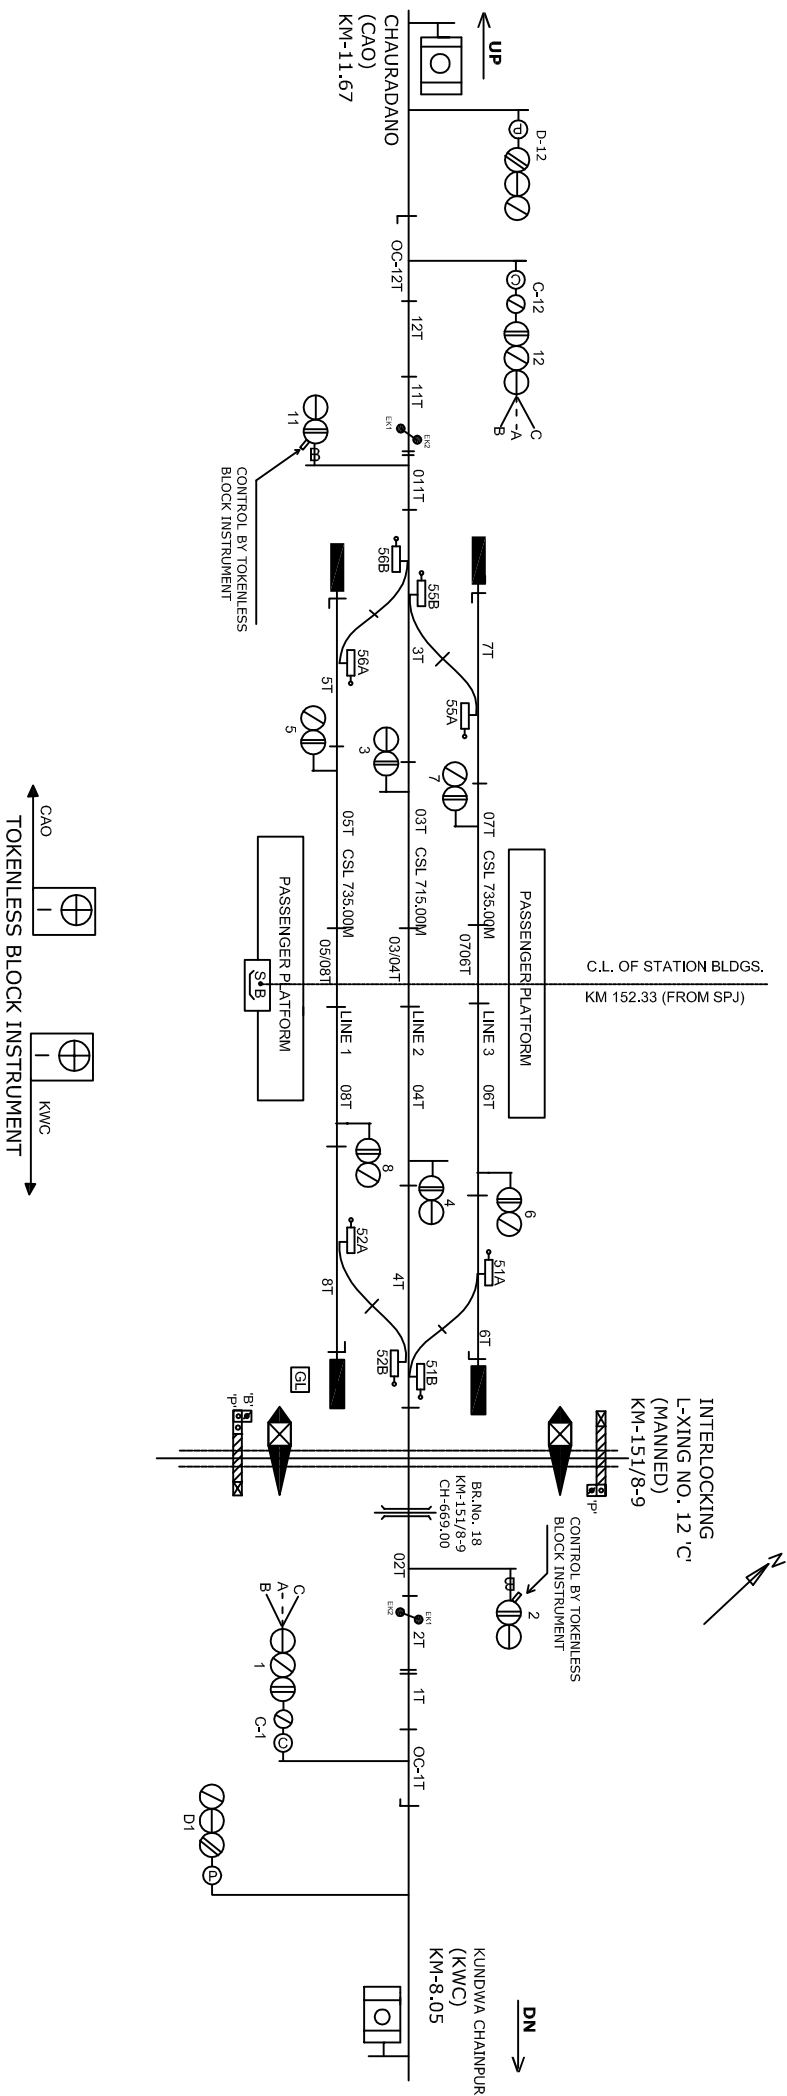

NOTE:-
MAGNETO TELEPHONE PROVIDED BETWEEN PANEL ROOM GATE NO. 12C.

CLASS OF STATION : B
STD OF SIG & INTERLOCKING: STD-II

EAST CENTRAL RAILWAY SAMASTIPUR DIVISION		STATION WORKING RULE DIAGRAM MACT. STD-II CLASS 'B'		GHORASAHAN	SWRD NO.- DY.CSTE/C-I/SP1 2011/RD/08
S.D/STP/SP1	D/STP/W/SP1	S/SE/STG/SP1	TO SUIT SP NO. ECR/S/SP/138/2011 ALI-II		