


# PARAMJIWAR TARAJIWAR STATION

## परमजीवार ताराजीवार स्टेशन

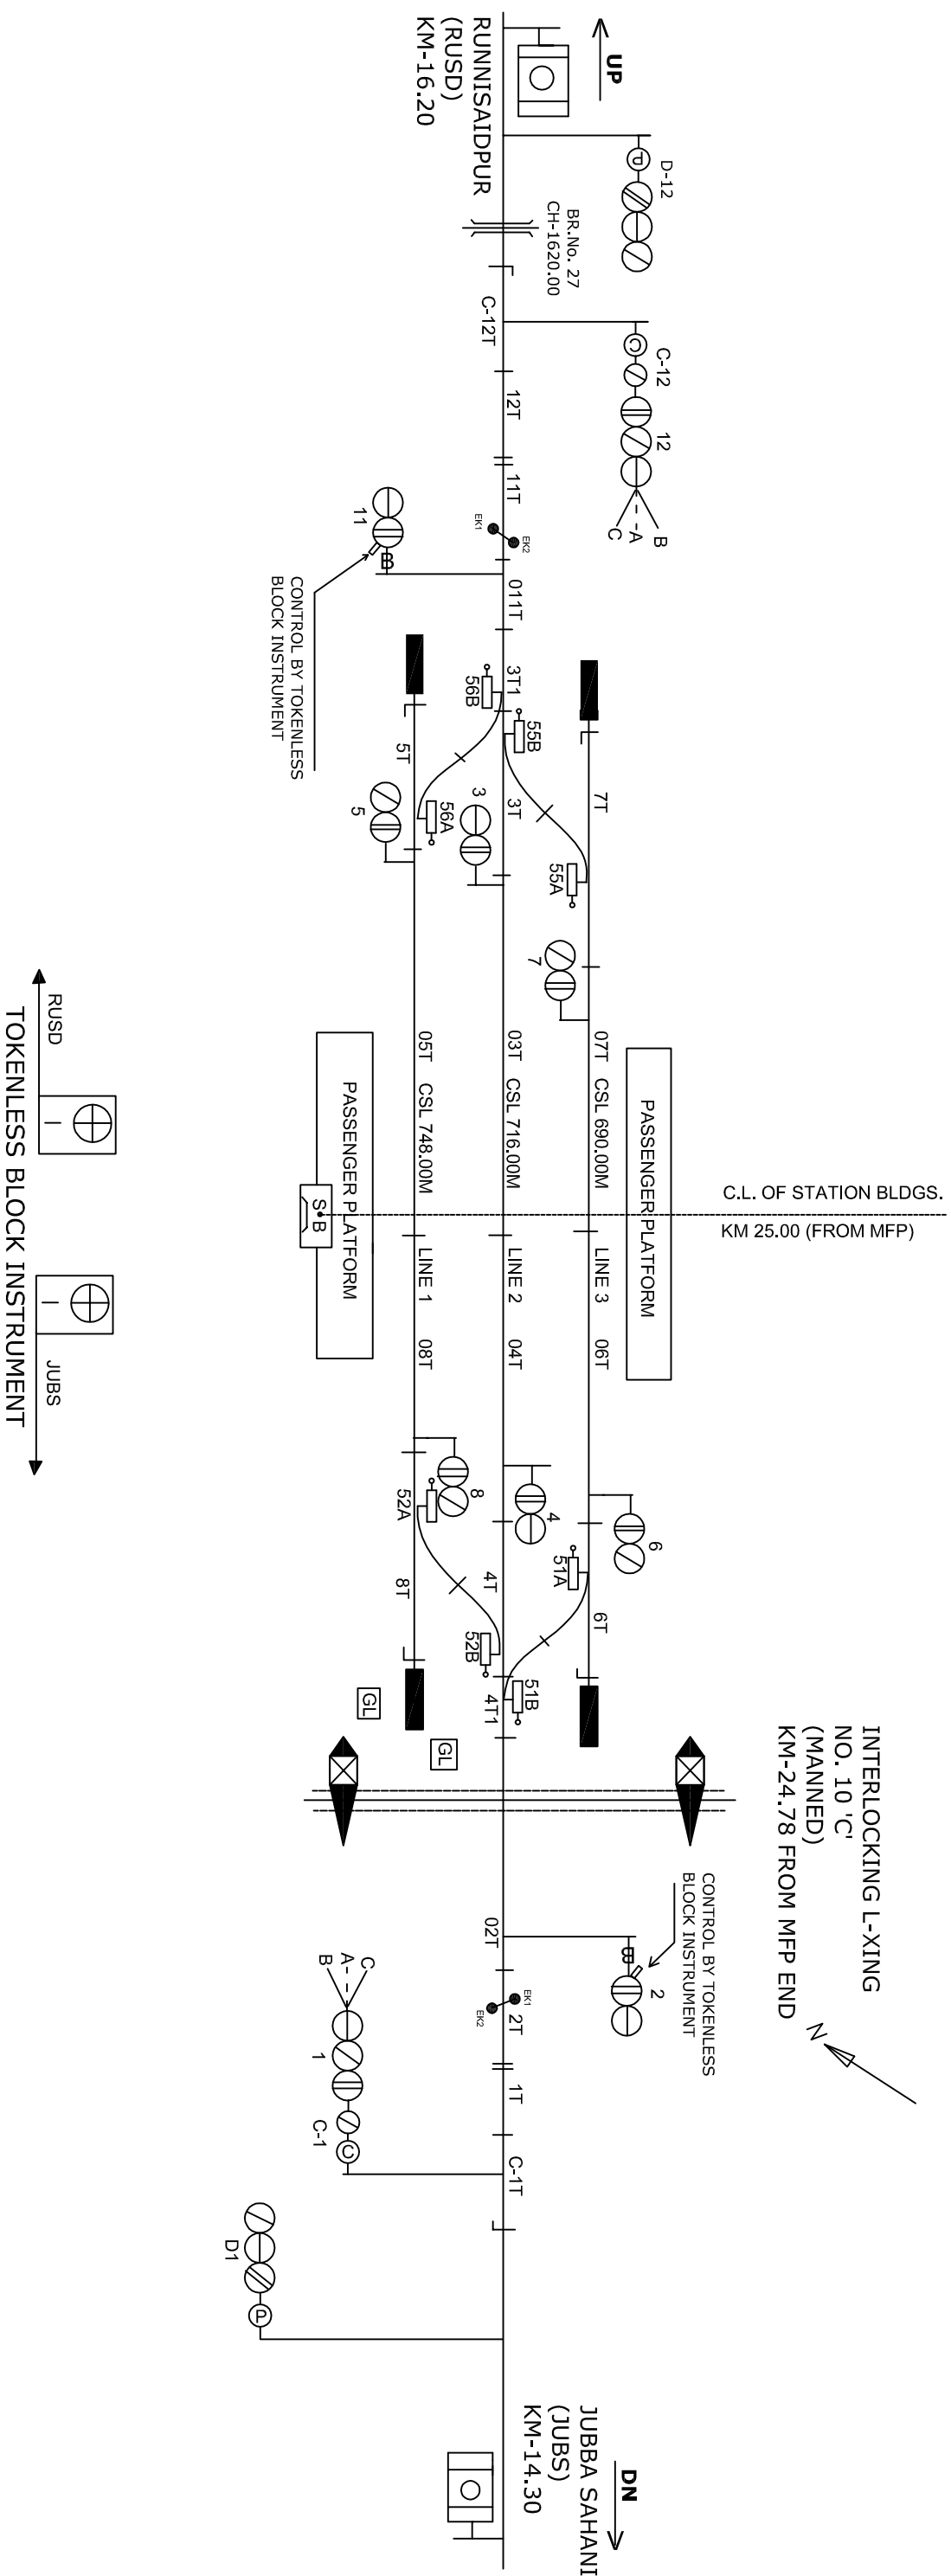

INTERLOCKING L-XING  
NO. 10 'C'  
(MANNED)  
KM-24.78 FROM MFP END

NOTE:-  
MAGNETO TELEPHONE PROVIDED BETWEEN PANEL ROOM GATE NO.9,10,11,12,15.

CLASS OF STATION : B  
STD OF SIG & INTERLOCKING: STD-III

|   |            |  |  |                         |  |  |  |
|---|------------|--|--|-------------------------|--|--|--|
| EAST CENTRAL RAILWAY<br>SAMASTIPUR DIVISION |            | STATION WORKING RULE DIAGRAM<br>MACL. STD-II (R) CLASS 'B' |  | PARAMJIWAR<br>TARAJIWAR |  | SWRD NO.-<br>DY.CSTE/C/I/SPJ<br>2011/RD/11 |  |
| S.I.DSTE/SPJ                                | DSTE/W/SPJ | SSE/SIG/SPJ  | TO SUIT SIP NO. EGR/SIP/SPJ/431/2007 ALI-V |                         |  |  |  |