
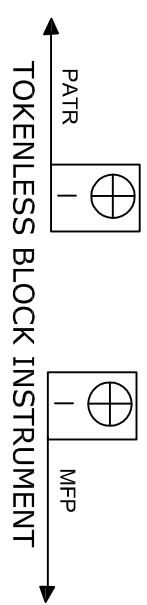


JUBBA SAHANI STATION

जुब्बा साहनी स्टेशन

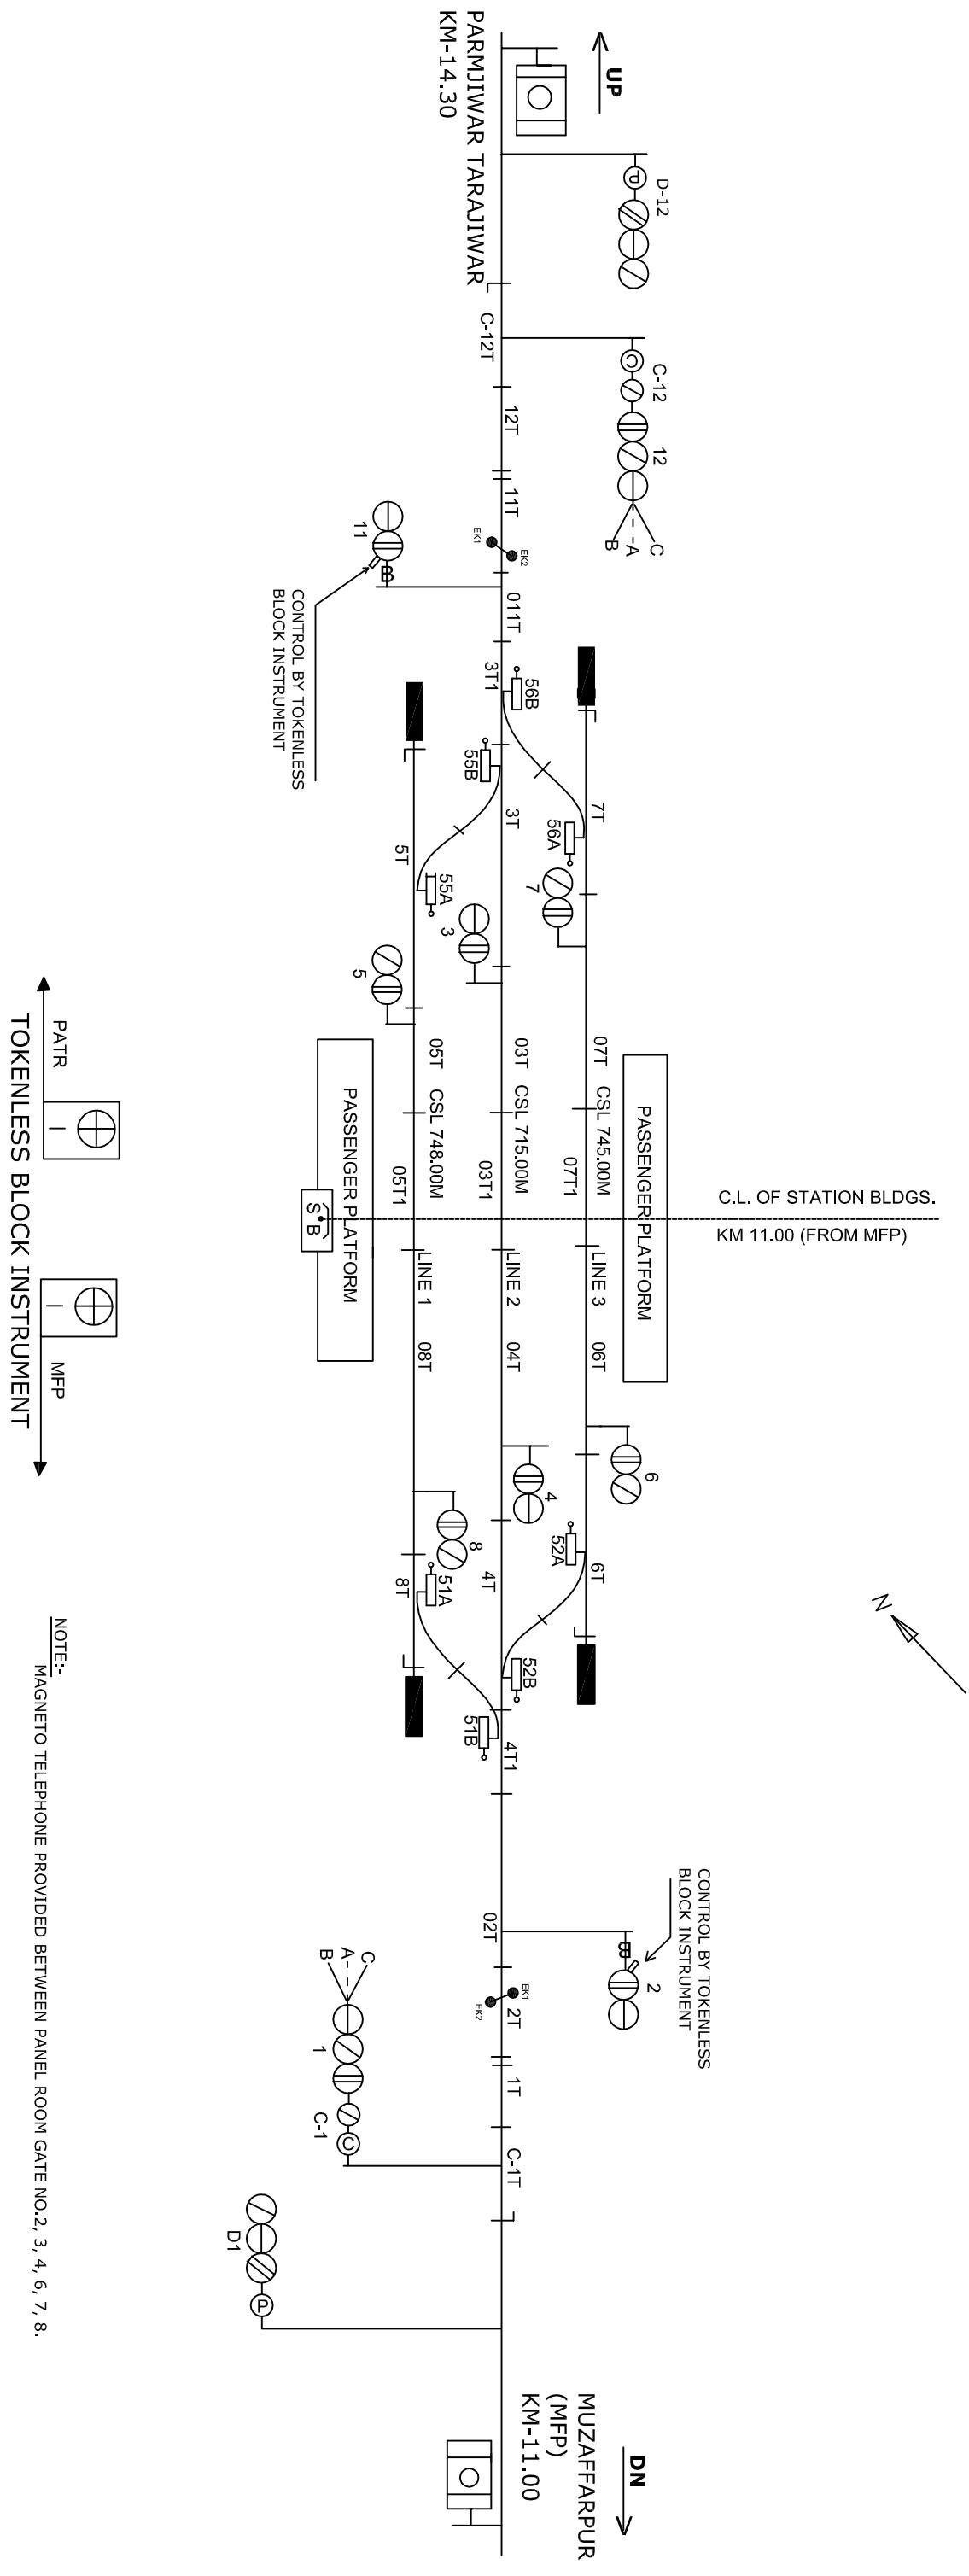

NOTE:-
MAGNETO TELEPHONE PROVIDED BETWEEN PANEL ROOM GATE NO.2, 3, 4, 6, 7, 8.

CLASS OF STATION : B
STD OF SIG & INTERLOCKING: STD-II (R)

EAST CENTRAL RAILWAY SAMASTIPUR DIVISION		STATION WORKING RULE DIAGRAM MACL. STD-II (R), CLASS 'B'		JUBBA SAHANI	
S.I./DSTE/SPJ	DSTE/W/SPJ	SSE/SIG/SPJ	TO SUIT SIP NO. EGR/SIP/SPJ/436/2010 ALI-IV		
				SWRD NO.-	DY.CSTE/C/I/SPJ 2011/RD/10