
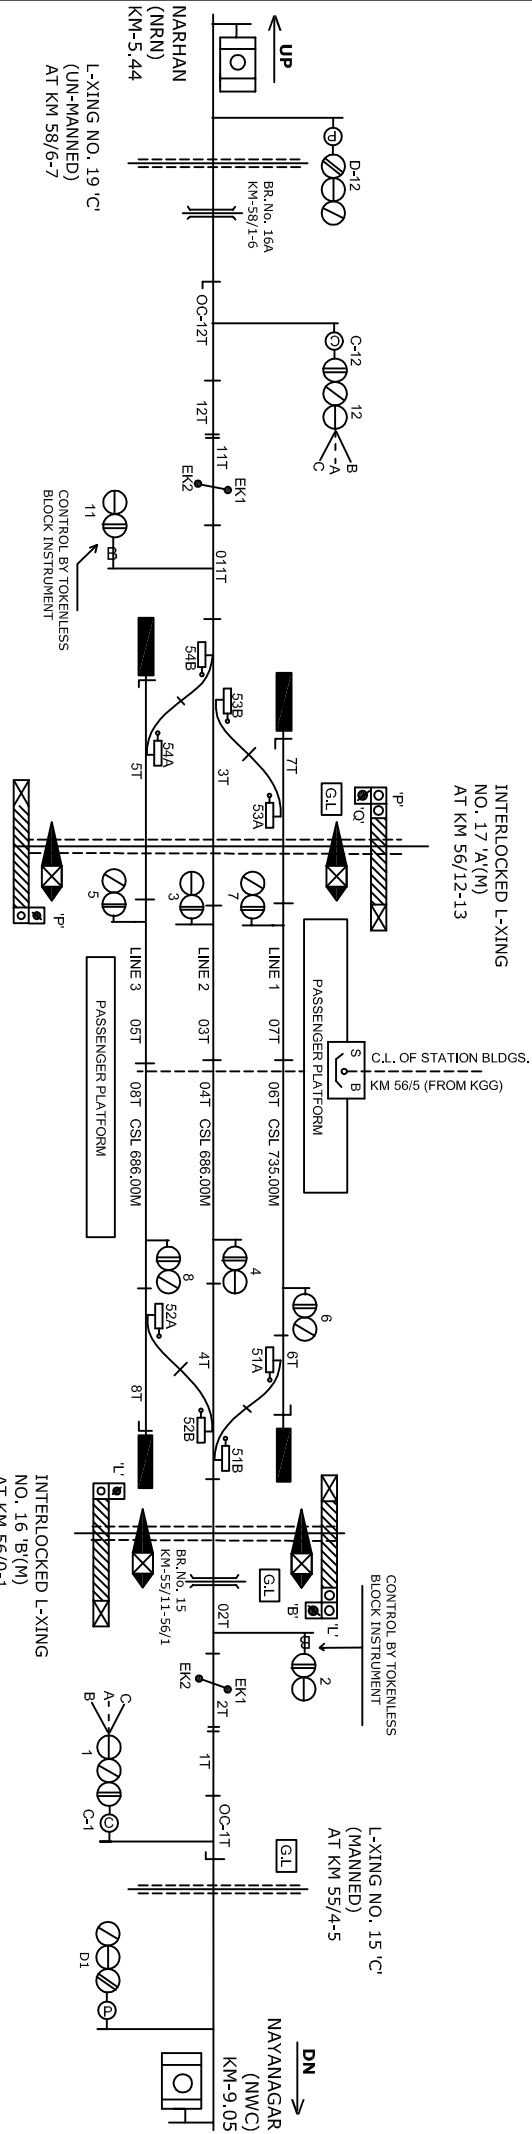


RUSERAGHAT STATION

रुसराघाट स्टेशन

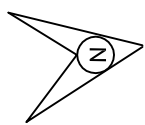

NOTE:
MAGNETO TELEPHONE PROVIDED BETWEEN SMS
OFFICE AND GATE NO.:-15C,16B,17A & 14B.

CLASS OF STATION : B
STD OF SIG & INTERLOCKING: STD-II (R)

EAST CENTRAL RAILWAY SAMASTPUR DIVISION		STATION WORKING RULE DIAGRAM MACTL STD-II (R) CLASS B	RUSERAGHAT	SWRD NO.- DSTE/W/SPJ/ 2006/RD/27
S.D/STE/SPJ	DSTE/W/SPJ	SSE/SIG/SPJ		
		TO SUIT SIP NO. ECR/SP/SPJ/395/2006-ALT-IV		