


KRITYANAND NAGAR STATION

कृत्यानांद नगर स्टेशन

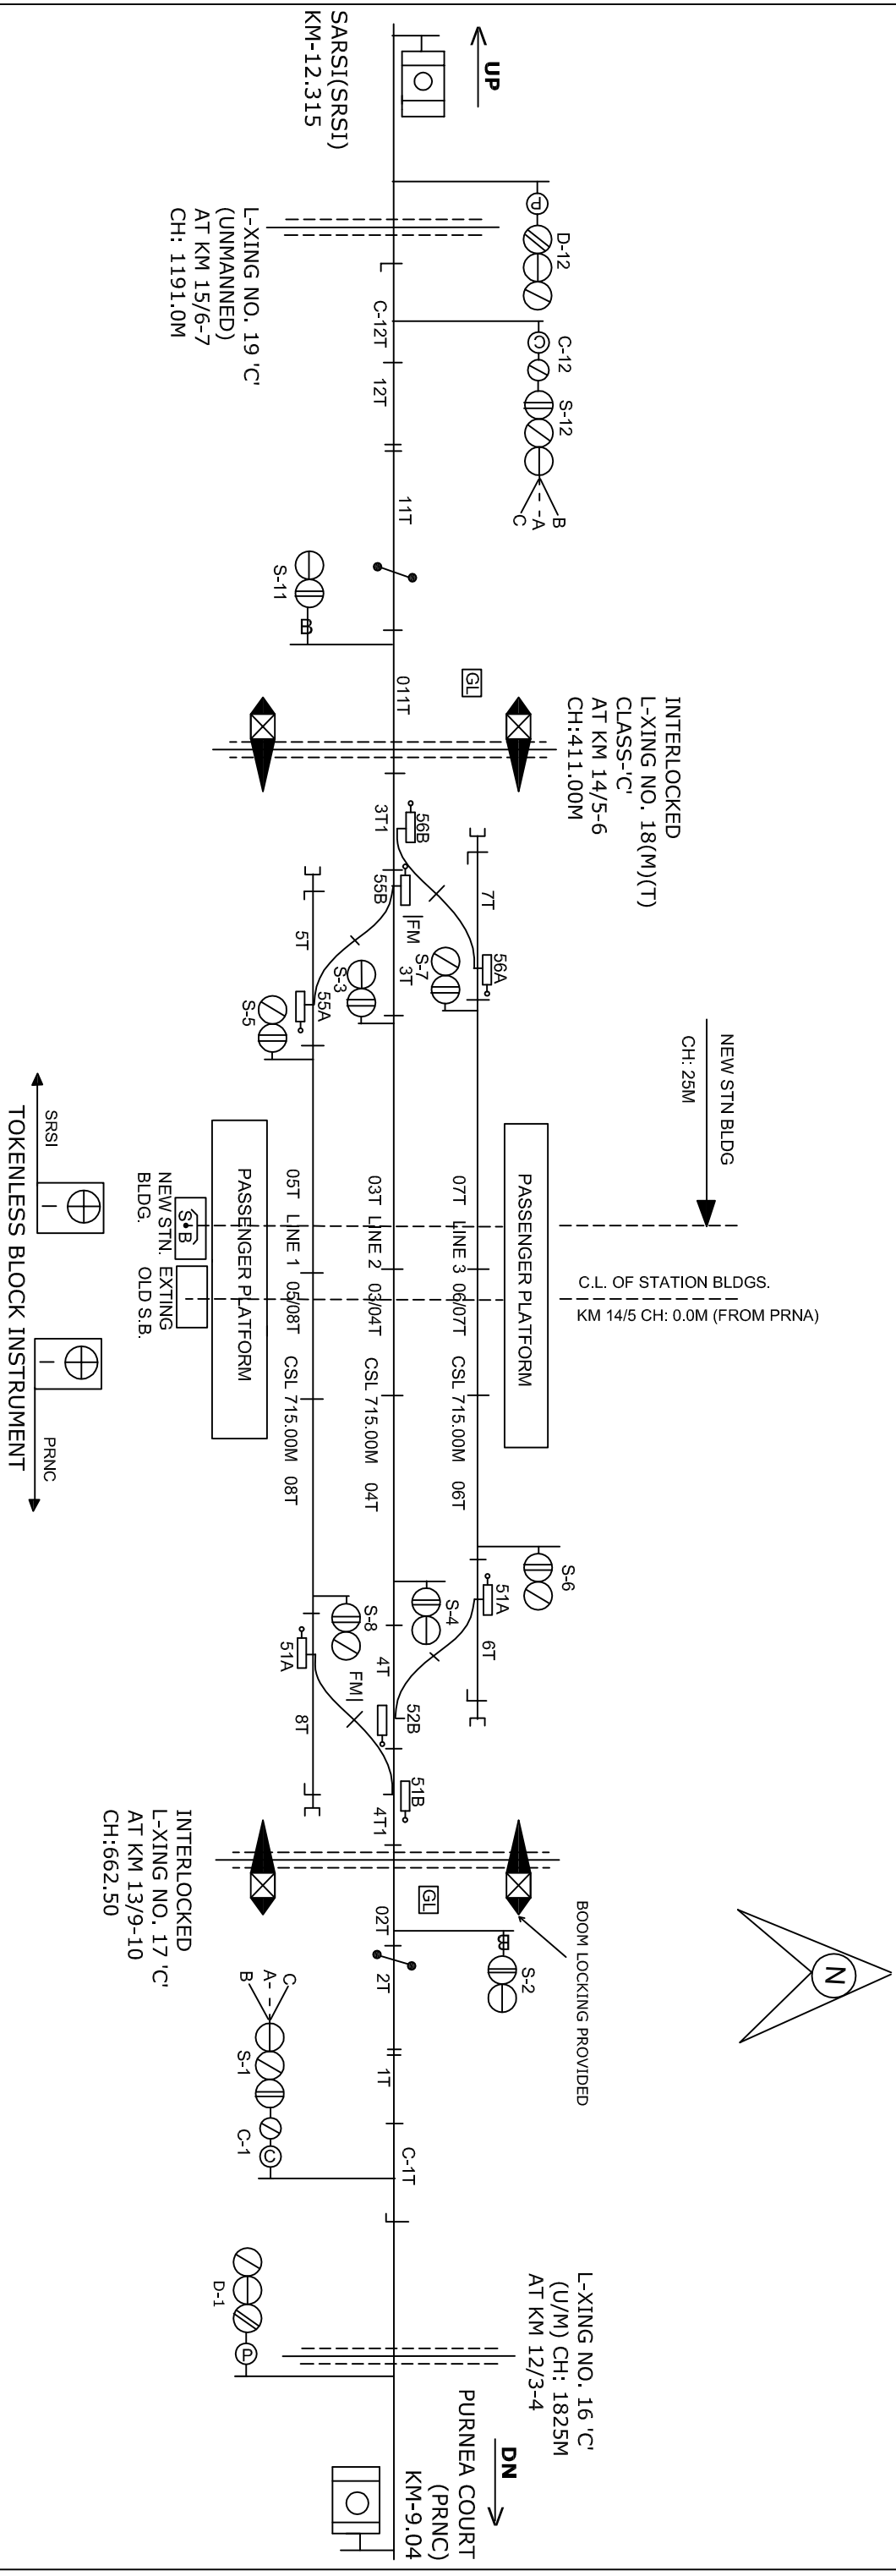

CLASS OF STATION : B
 STD OF SIG & INTERLOCKING: STD-II (R)

EAST CENTRAL RAILWAY SAMASTPUR DIVISION		STATION WORKING RULE DIAGRAM MACL. STD-II (R) CLASS 'B'		KRITYANAND NAGAR कृत्यानांद नगर		SWRD NO.-
St-DSTE/SPJ	DSTE/W/SPJ	SSE/SIG/SPJ	TO SUIT. SIP NO. EGR/SIP/SPJ/415/20/4AL1-I	DY. CSTE/CON/SPJ 2015/(R.D)/01		