


कोशियारा (KVQ)

MACLS, "B" CLASS, STD-II(R)
DOC:-08.10.09

TO SUIT SWRD NO 08-2007/DSTE/W/MGS

CENTRAL PANEL

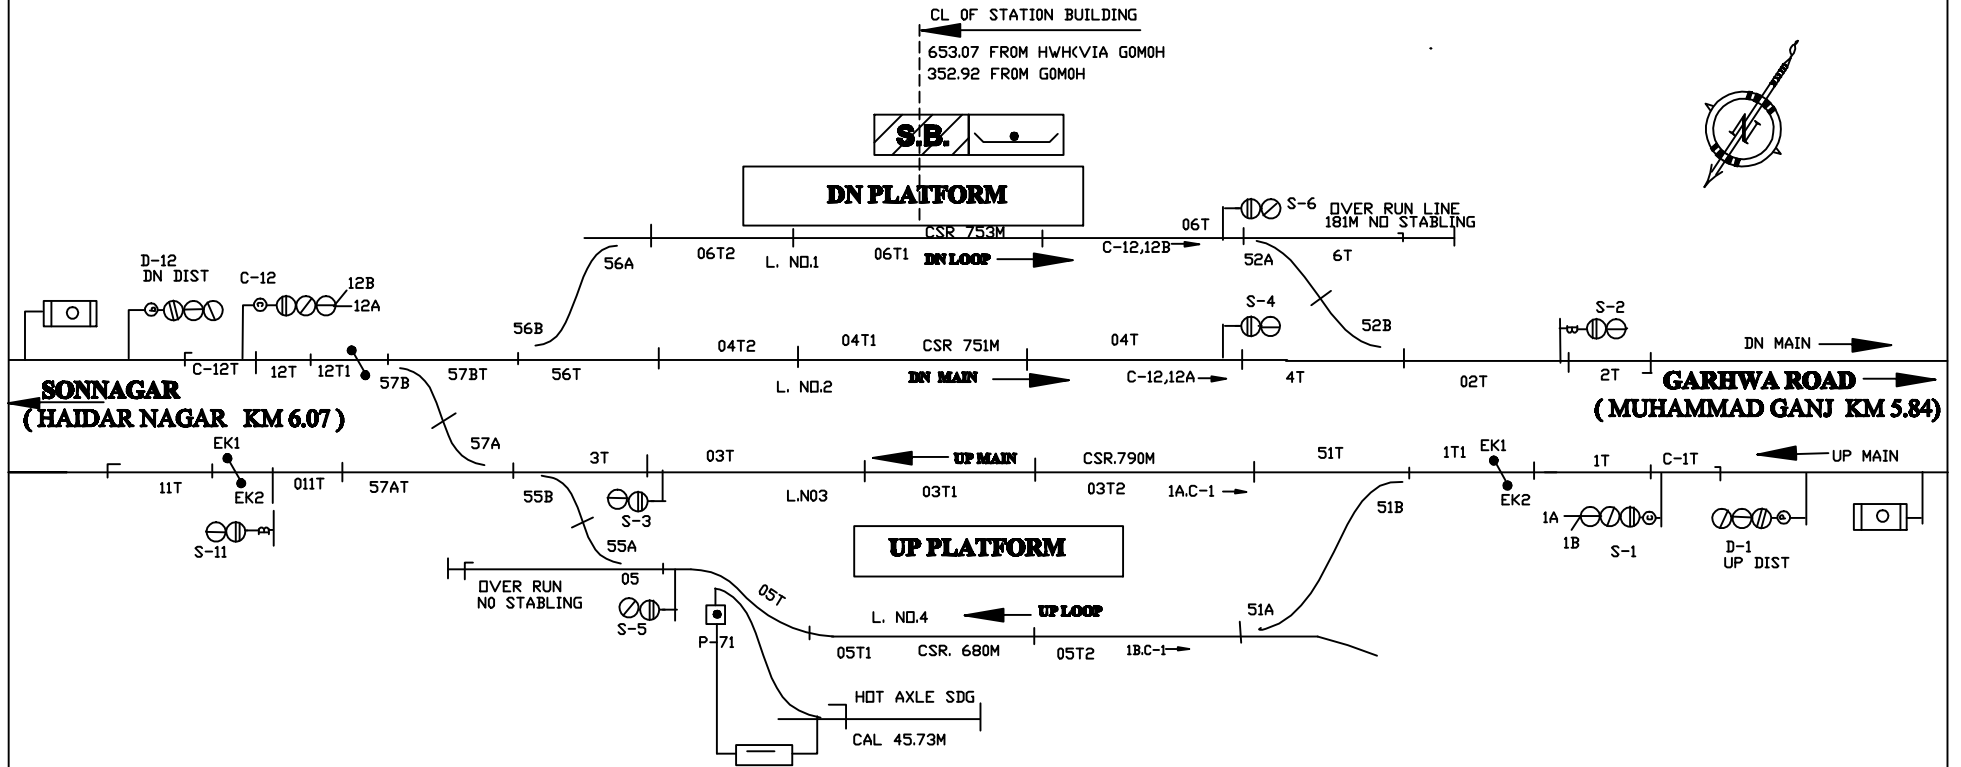

SUIT SIP. NO. ECR/SIP/MGS./197/2007

ECR			KOSIARA MGS. DIV.	DRG. No. SG/MGS/ SK/54-2000 SH. No. 58
	SSE/ DRG	DSTE/ MGS		