
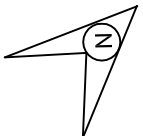


BHAIROGANJ STATION

भयरोज स्टेशन

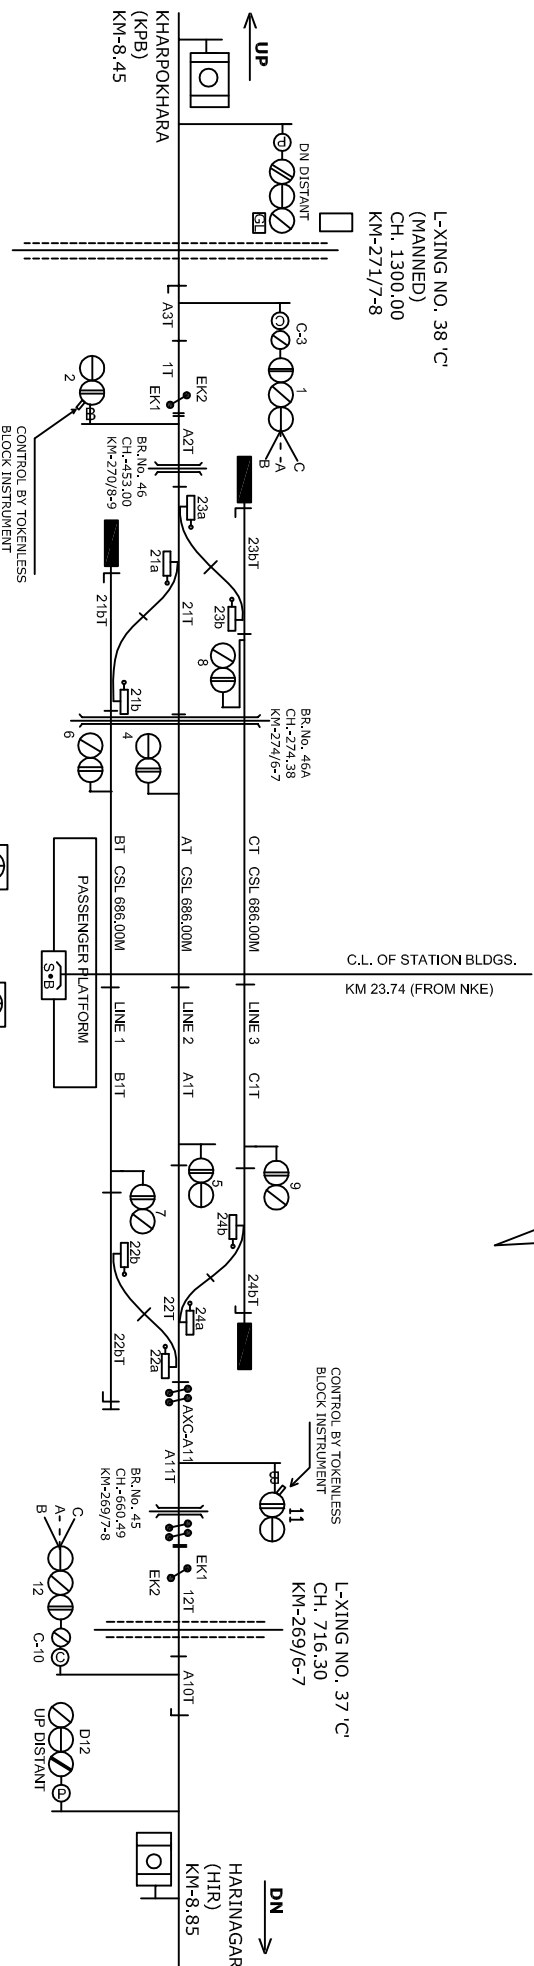

CLASS OF STATION : B
STD OF SIG & INTERLOCKING: STD-III

EAST CENTRAL RAILWAY
SAMASTIPUR DIVISION

SR.DSTE/SPJ	DSTE/SPJ	SSE/SIG	TO SUIT SP NO. EGR(S/P)/346/2017 ALT.	STATION WORKING RULE DIAGRAM MA.C., STD-III, CLASS 'B'	BHAIROGANJ	SWRD NO.-
DSTE/SPJ	SSE/SIG	TO SUIT SP NO. EGR(S/P)/346/2017 ALT.	DSTE/C/SPJ/99(RD)/03			