
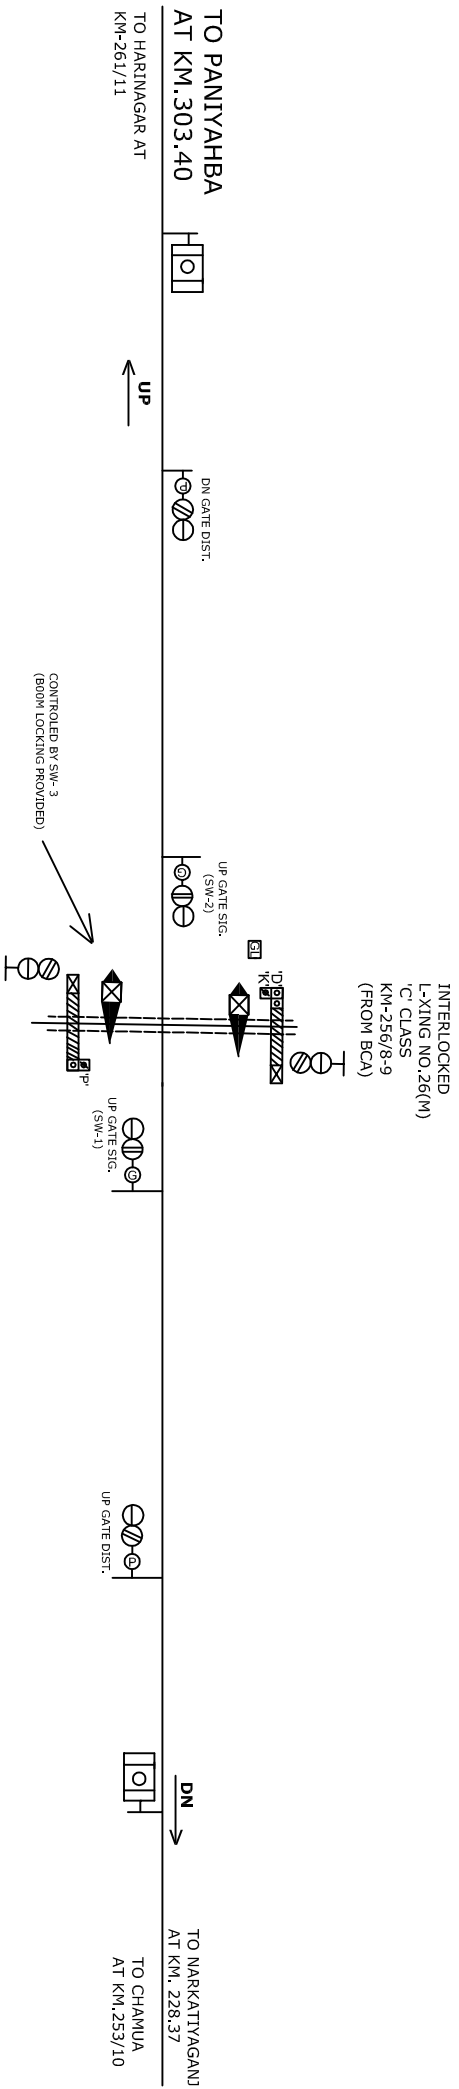


L.C NO.26'C'

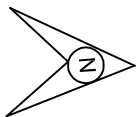

NOTE:-
MAGNETO TELEPHONE PROVIDED BETWEEN L.C 26 'C' AND HARINAGAR.

पूर्व मध्य रेल E.C. RAILWAY समस्तीपुर मंडल SAMASTIPUR DIVISION		STATION WORKING RULE DIAGRAM OF L-XING No26'C' CLASS BETWEEN HARINAGAR AND CHAMUAAT AT KM 256/8-9		NOT TO SCALE SWRD NO. SR./DSTE/SPJ 2016(RD)/01
SR.DSTE/SPJ	DSTE/SPJ	SSE/SIG	TO SUIT SIP No.ECR/SIP/SPJ/L-XING- 26 'C'/2016 ALT-I	