



L.C NO.62 'C'

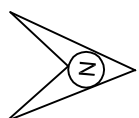

INTERLOCKED
L-XING NO. 62
'C' CLASS
KM-300/5-6
(FROM BCA)

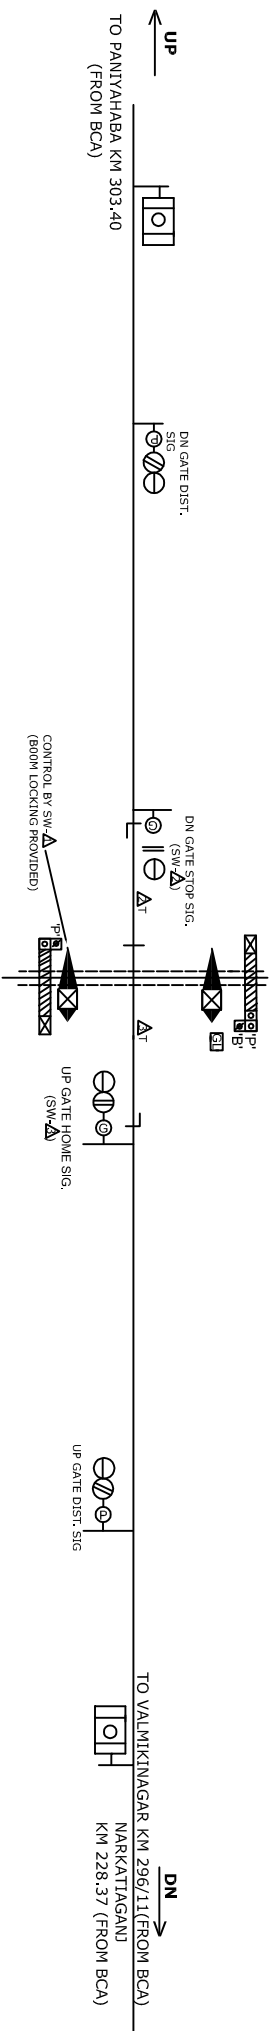

NOTE:-
MAGNETO TELEPHONE CONNECTION PROVIDED WITH VALMIKINAGAR STATION.

पूर्व मध्य रेल
E.C. RAILWAY
समस्तीपुर मंडल
SAMASTIPUR DIVISION

SR.DSTE/SPJ	DSTE/SPJ	SSE/SIG	TO SUIT SIP No.ECR/SIP/SPJ/L-XING-62 'C'/2015 ALT-I
STATION WORKING RULE DIAGRAM OF L-XING No.62'C' BETWEEN VKNR - PNYA AT KM 300/5-6			NOT TO SCALE SWRD NO. SR/DSTE/SPJ 2015(RD)/01