


KISHANPUR STATION

किशनपुर स्टेशन

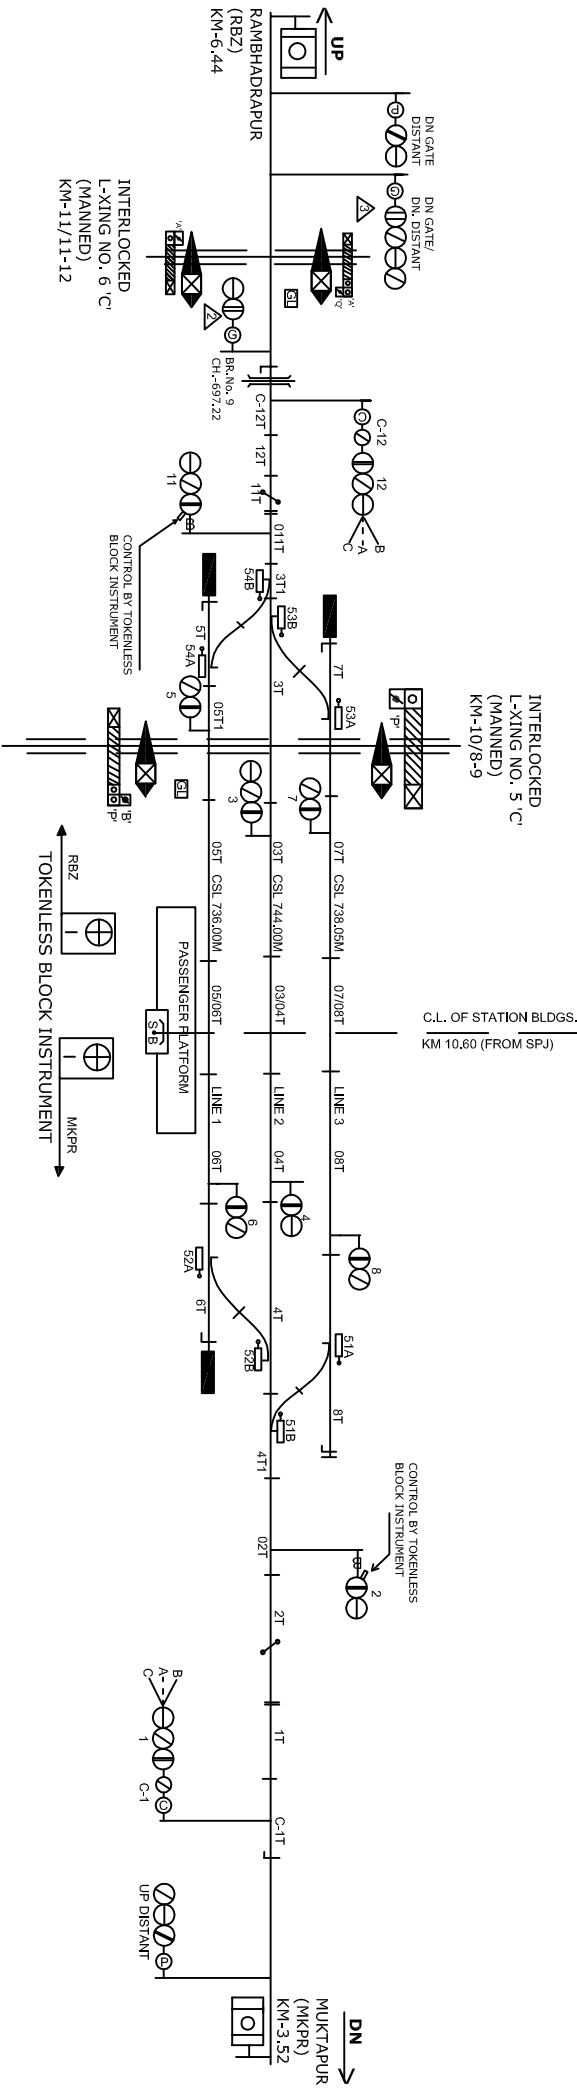

NOTE:
 MAGNETOTELEPHONE CONNECTED BETWEEN PANEL CABIN AND
 GATE NO.4 (AT KM. 7/12 BETWEEN MKPR&SPJ), 586.

EAST CENTRAL RAILWAY SAMASTIPUR DIVISION		STATION WORKING RULE DIAGRAM MAQI, STD-II(Ⓡ) CLASS 'B'		KISHANPUR		SWRD NO.-
S.D/STE/SPJ	DST/E/W/SPJ	SSB/SG/SPJ	TO SUII SPJ NO. ECR/SIP/SPJ/31/2010 ALI-III	2010/RD/03		