


JUBBA SAHANI STATION

जुब्बा साहनी स्टेशन

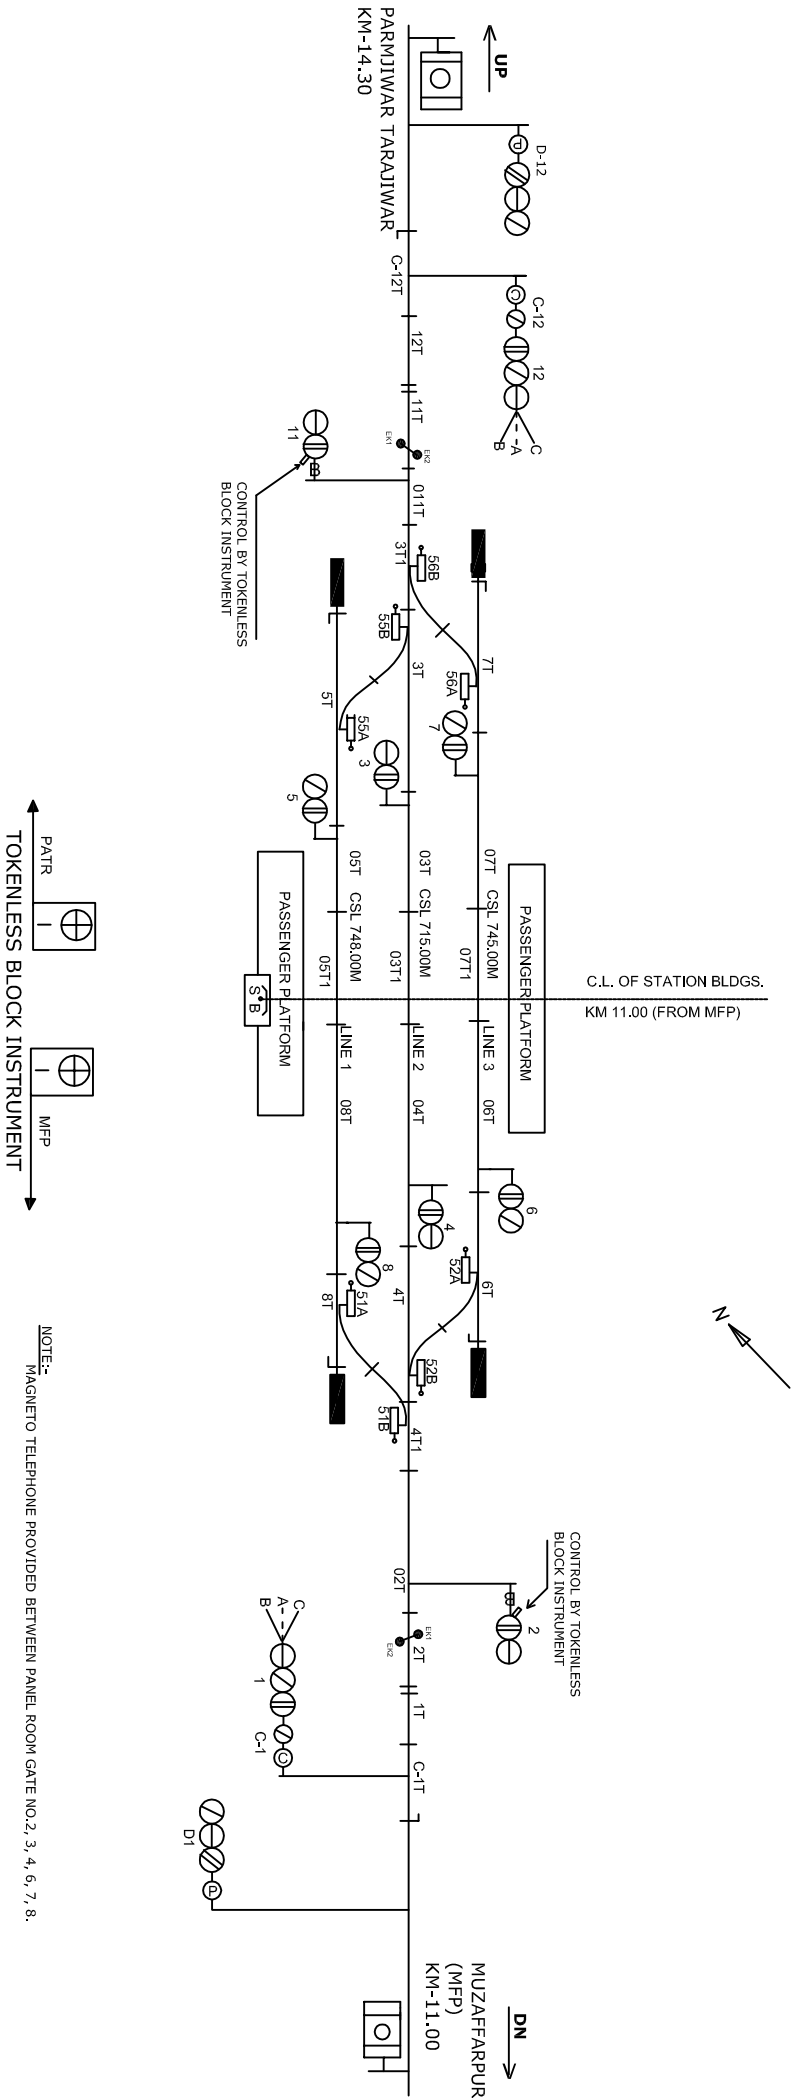

CLASS OF STATION : B
 STD OF SIG & INTERLOCKING: STD-II

EAST CENTRAL RAILWAY SAMASTIPUR DIVISION			STATION WORKING RULE DIAGRAM MACT. STD-II CLASS 'B'		JUBBA SAHANI	SWRD NO.- DY.CSTE/C/I/SP1 2011/RD/10
SR.DSTE/SP1	DSTE/SP1	SSE/SIG	TO SUIT S/P NO. ECR/S/SP1/4362010/ALJ/IV			