
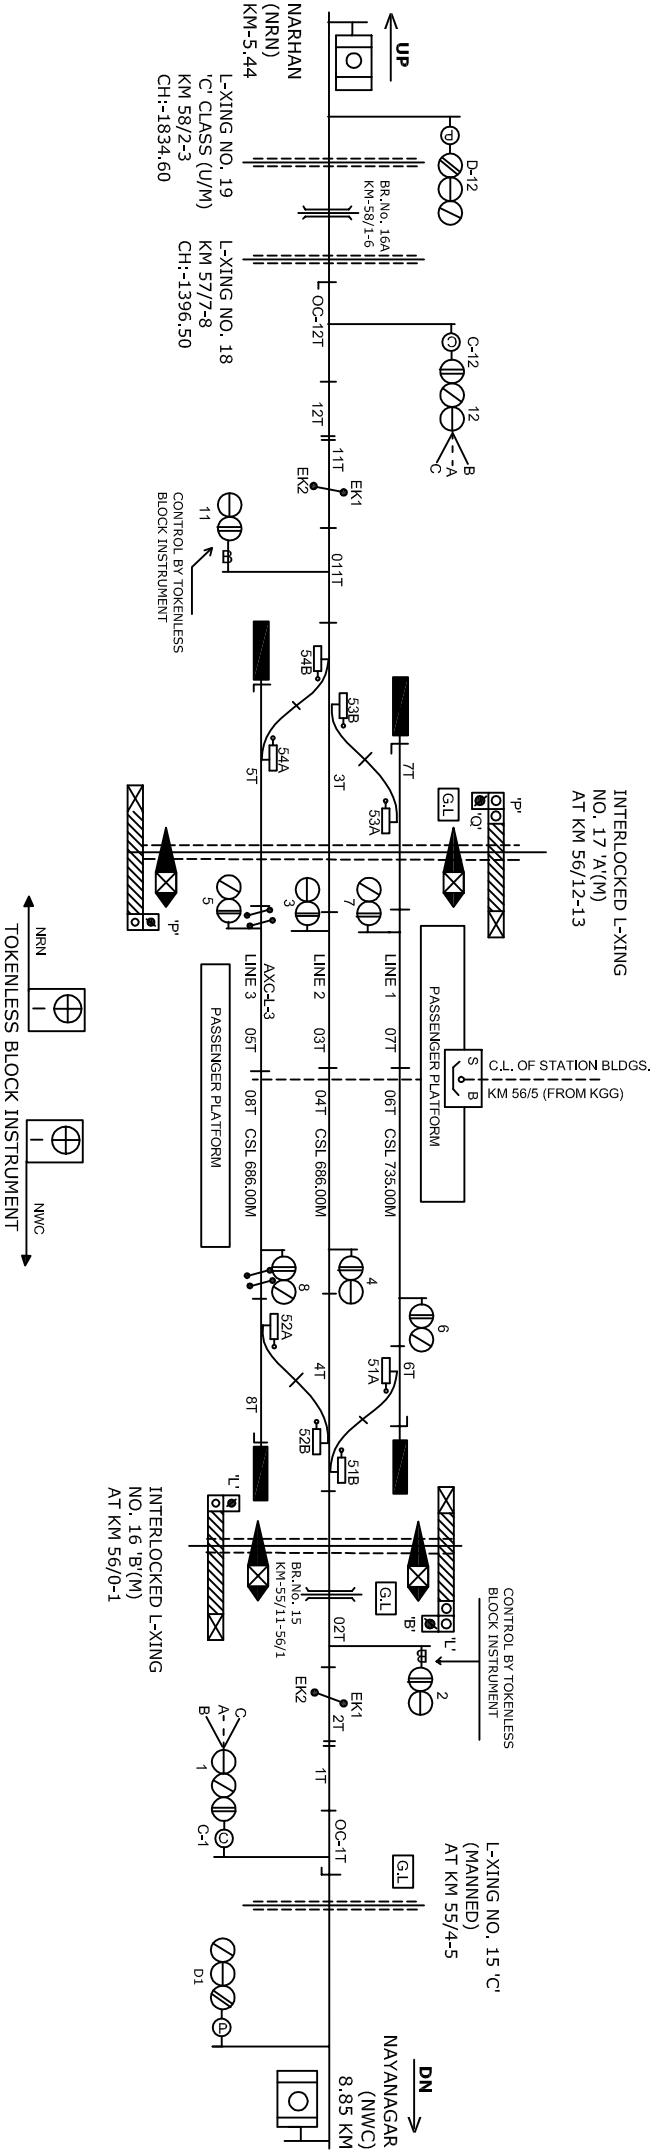


# RUSERAGHAT STATION

## रूशराघाट स्टेशन

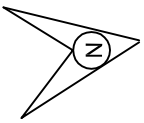

INTERLOCKED L-XING  
 NO. 16 'B' (M)  
 AT KM 56/0-1

**NOTE:**  
 MAGNETO TELEPHONE PROVIDED BETWEEN S.M'S OFFICE AND GATE NO.-14'C, 15'C, 16'B' BETWEEN ROA-NWC AND 17'A' BETWEEN NRN-ROA.

CLASS OF STATION : B  
 STD OF SIG & INTERLOCKING: STD-II

EAST CENTRAL RAILWAY  
 SAMASTIPUR DIVISION

SR.DSTE/SPJ	DSTE/SPJ	SSE/SIG	TO SUIT SIP NO. EGR(SIP)/395/2006 ALL-IV	STATION WORKING RULE DIAGRAM MACCL. STD-II CLASS B	RUSERAGHAT	SWRD NO.-