


HASANPUR ROAD STATION

हरनपुर रोड स्टेशन

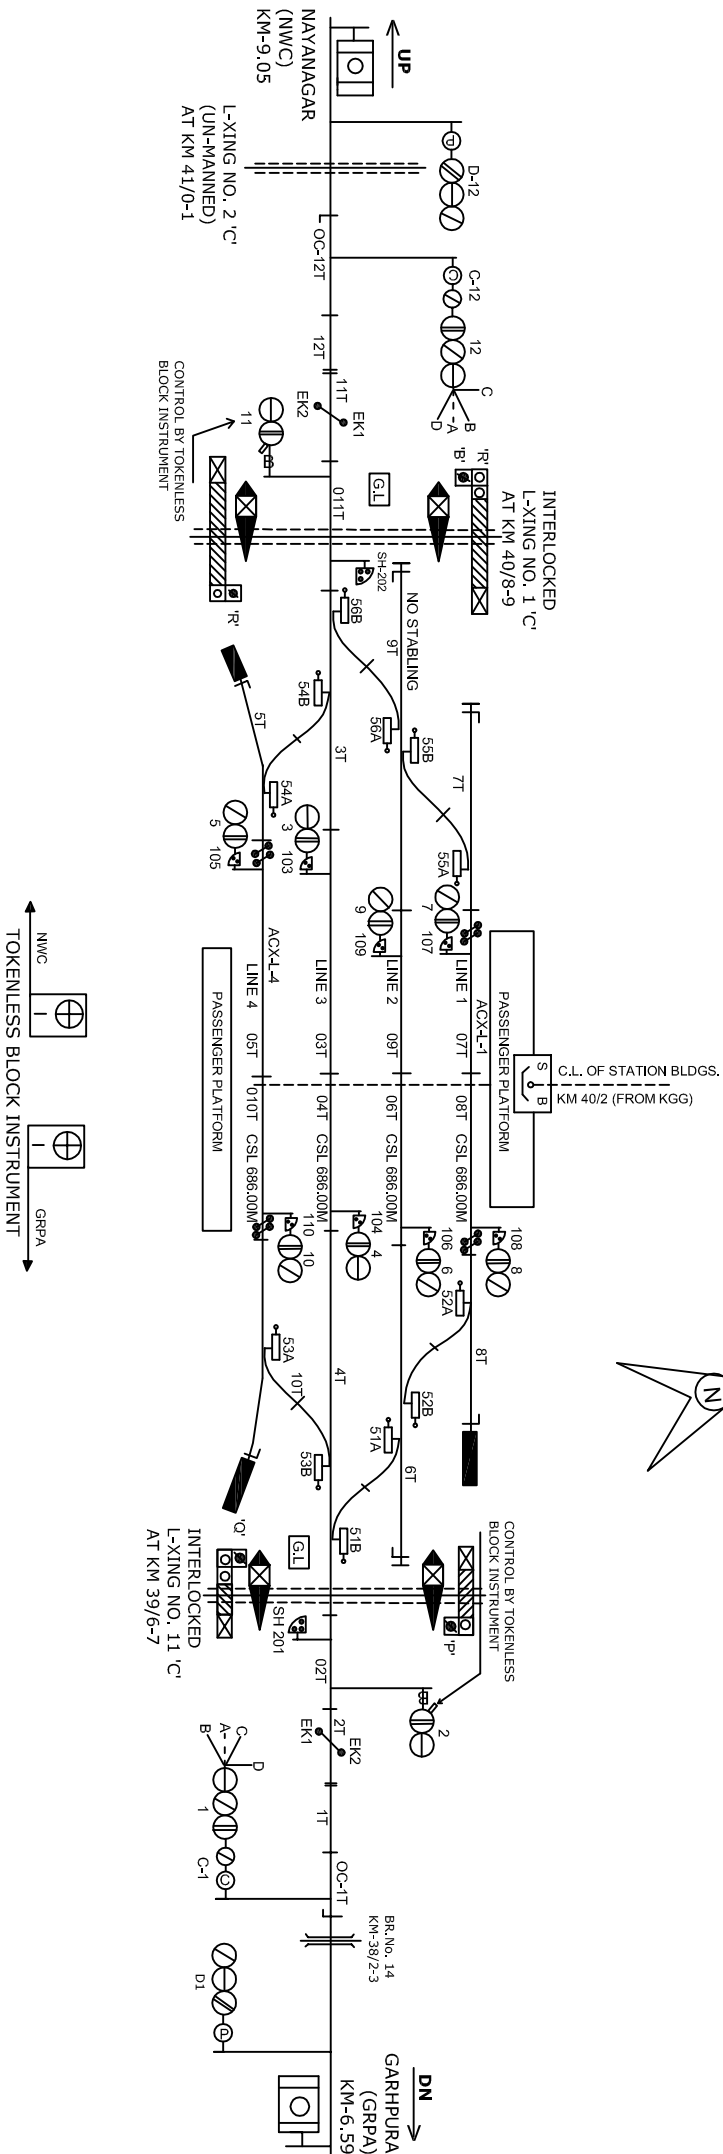

CLASS OF STATION : B
 STD OF SIG & INTERLOCKING: STD-II (R)

EAST CENTRAL RAILWAY SAMASTIPUR DIVISION		STATION WORKING RULE DIAGRAM MACL, STD-II (R), CLASS 'B'		HASANPUR ROAD		SWRD NO.- DSTE/W/SP/ 2006/RD/26	
SR DSTE/SPJ	DSTE/SPJ	SSE/SIG	TO SUIT SIP NO. ECR/SIP/SJ/397/2006 ALT-V				