


# GARHPURA STATION

## गारहपुरा स्टेशन

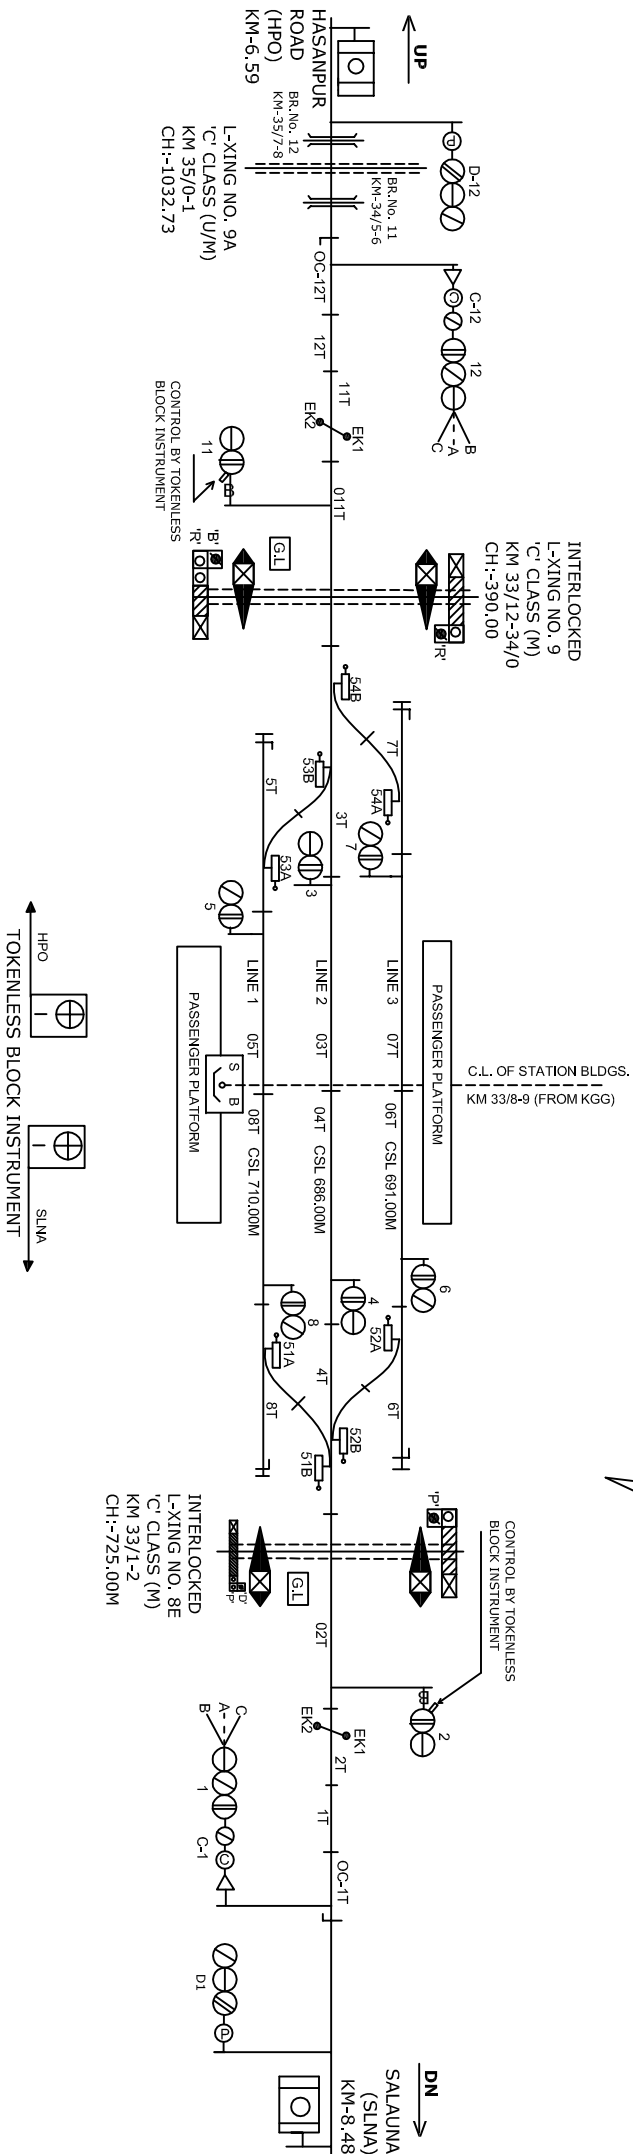

INTERLOCKED  
L-XING NO. 9  
'C' CLASS (M)  
KM 33/12-34/0  
CH:-390.00

L-XING NO. 9A  
'C' CLASS (U/M)  
KM 35/0-1  
CH:-1032.73

INTERLOCKED  
L-XING NO. 8E  
'C' CLASS (M)  
KM 33/1-2  
CH:-725.00M

**NOTE:**  
MAGNETO TELEPHONE PROVIDED BETWEEN SM'S OFFICE AND GATE  
NO.:-8E 'C' BETWEEN GRPA-SLNA AND 9'C BETWEEN HPO-GRPA.



CLASS OF STATION : B  
STD OF SIG & INTERLOCKING: STD-II

EAST CENTRAL RAILWAY SAMASTIPUR DIVISION			SR.DSTE/SPJ		DSTE/SPJ		SSE/SIG		STATION WORKING RULE DIAGRAM MACL, STD-II, CLASS 'B'		GARHPURA	SWRD NO.- DSTE/W/SPJ/ 2008/RD/17
			DSTE/SPJ		SSE/SIG		TO SUIT SIP NO. EGR/SPJ/398/2006 AL-T-V					