


SALAUNA STATION

सलाणा स्टेशन

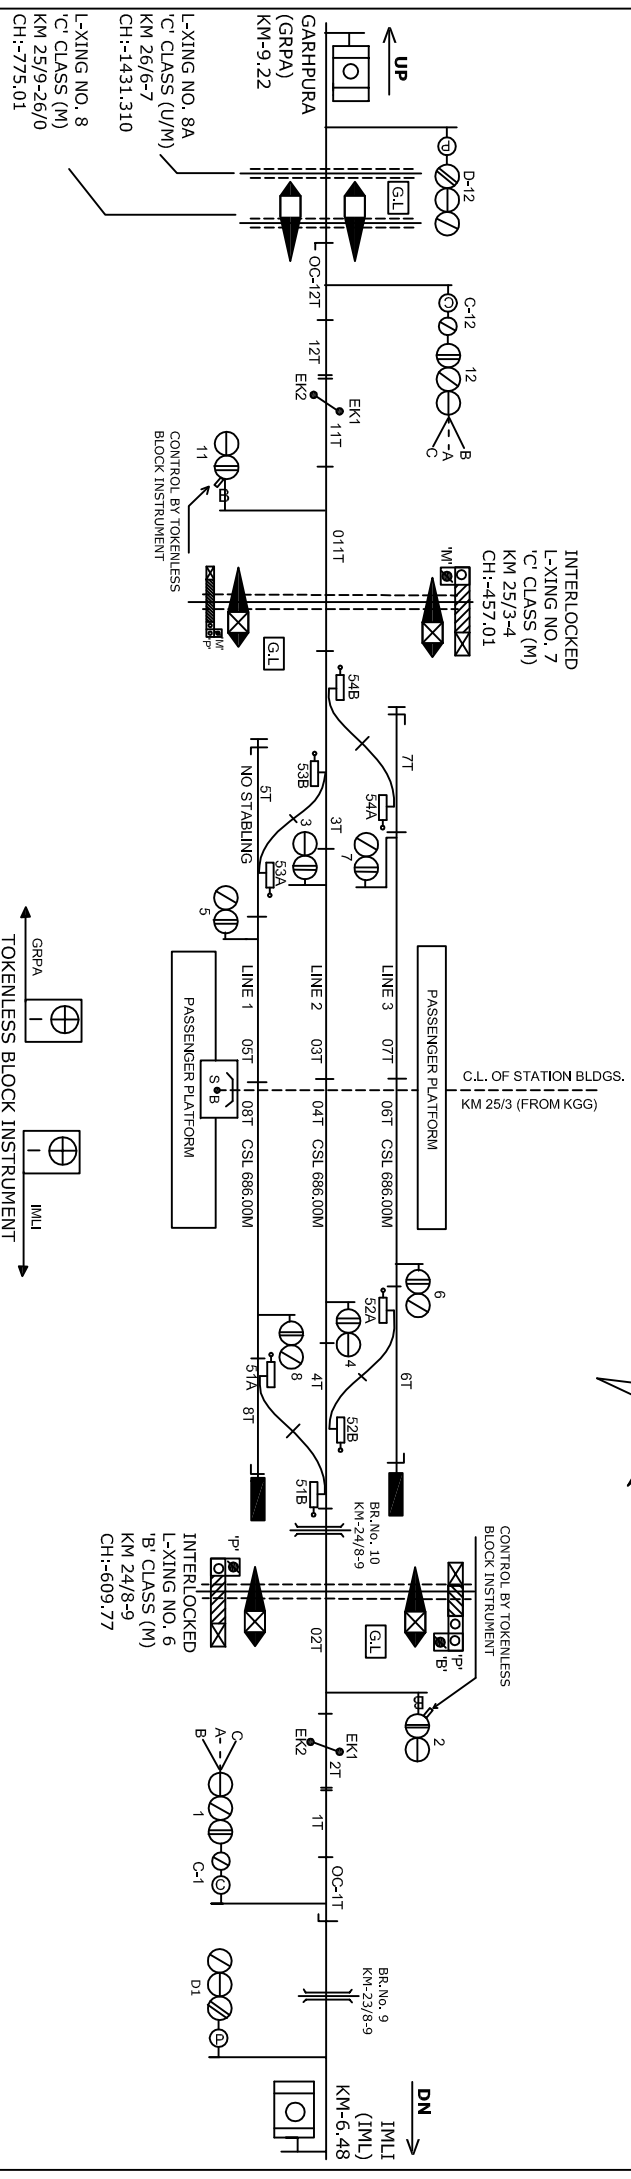

NOTE:
MAGNETO TELEPHONE PROVIDED BETWEEN SMS OFFICE & L.C.
GATE NO.:-'6'B' BETWEEN SLNA-IMLI & 7'C' BETWEEN GRPA-SLNA.

CLASS OF STATION : B
STD OF SIG & INTERLOCKING: STD-II®

| | | | | | | | | | |
|---|----------|---------|--|---|--|---------|--|--|--|
| EAST CENTRAL RAILWAY SAMASTIPUR DIVISION | | | | STATION WORKING RULE DIAGRAM MACTL STD-II® CLASS 'B' | | SALAUNA | | SWRD NO.- DSTE/W/SPJ/ 2008/RD/16 | |
| SR.DSTE/SPJ | DSTE/SPJ | SSE/SIG | TO SUIT SIP NO. EGR/SIP/399/2006 ALT-V | | | | | | |