
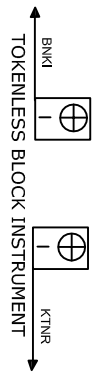
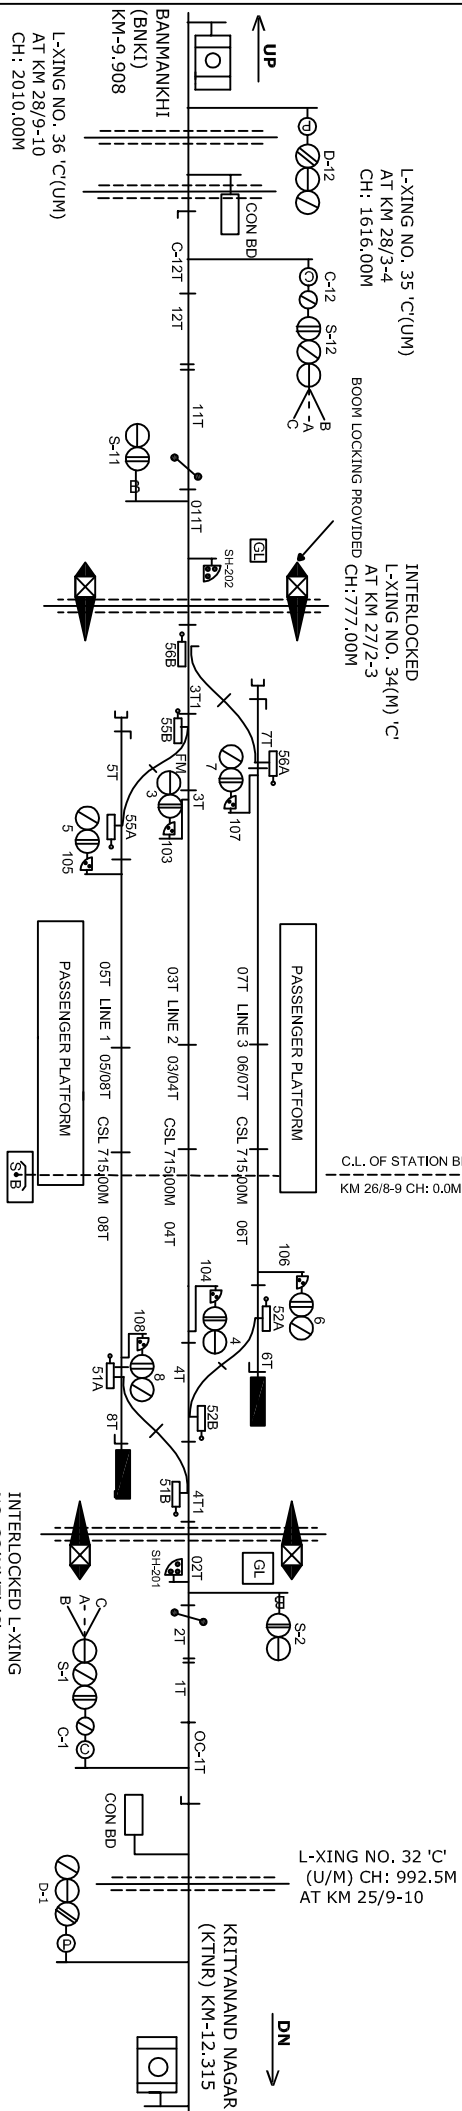


# SARSI STATION

## परमणी ररेक्षण

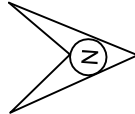

NOTE:-  
MAGNETO TELEPHONE PROVIDED BETWEEN PANEL ROOM L.C. GATE NO. 33'C BETWEEN SRSI-KTNR AND 34'C BETWEEN BNKI-SRSI.

CLASS OF STATION : B  
STD OF SIG & INTERLOCKING: STD-II

EAST CENTRAL RAILWAY SAMASTIPUR DIVISION		STATION WORKING RULE DIAGRAM MACT. STD-II CLASS 'B'		SARSI	SWRDO NO.- DX.CSTE/CON/SP1 2015/(R.D)/05
SR.DSTE/SP1	DSTE/SP1	SSE/SIG	TO SUIT SP NO. ECRS/SP/91/4/2015 ALJ-II		