
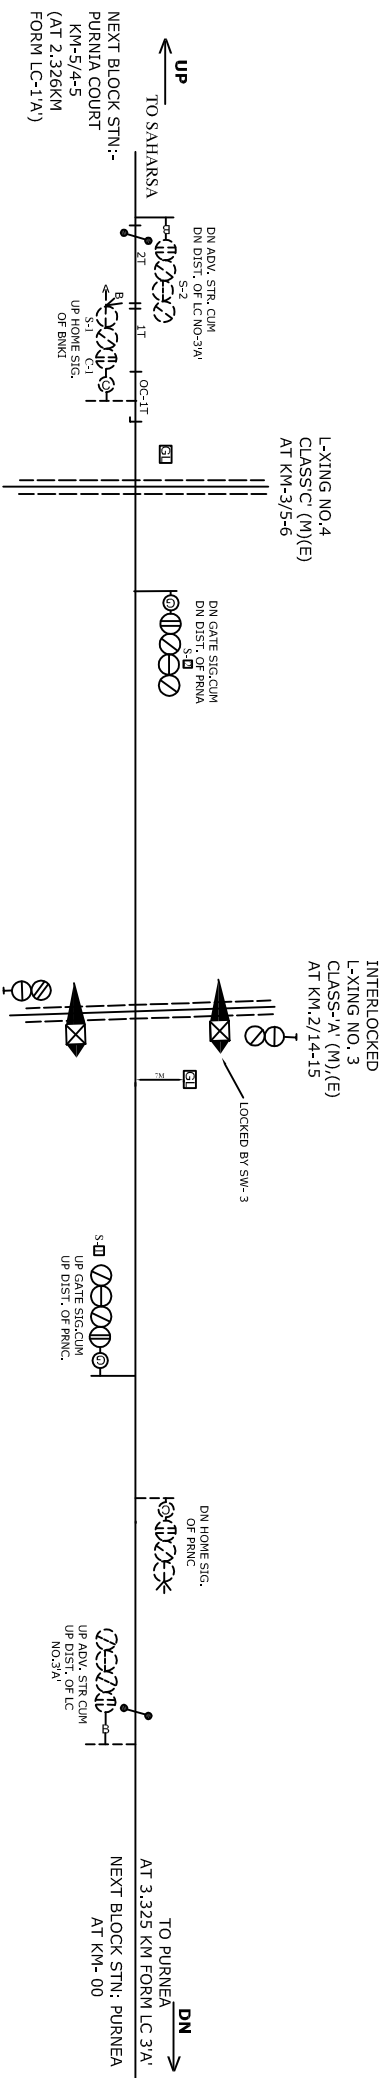


L.C NO.3 'A'

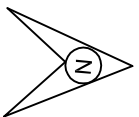

NOTE:-
 1. MAGNETO TELEPHONE PROVIDED BETWEEN LC NO. 3'A & PURNEA STATION.
 2. LED LIT LAMPS PROVIDED FOR ALL SIGNALS.
 3. DEAD APPROACH LOCKING PROVIDED AT LC GATE 3'A WITH 60 SEC. TIME DELAY AS PER RL BOARD L.NO.-2000/SAFETY(A&R)/19/39/PT-II DT:-10.06.2014.

पूरव मध्य रेल E.C. RAILWAY भारतीय रेल SAMASTIPUR DIVISION		STATION WORKING RULE DIAGRAM OF L-XING No.3'A' BETWEEN PURNEA - PURNEACOURT AT KM 2/14-15	NOT TO SCALE SWRD NO. SR/DSTE/SPJ 2015(RD)/01
SR.DSTE/SPJ	DSTE/SPJ	SSE/SIG	TO SUIT SIP No.EGR/SIP/SPJ/L-XING-3 'A'/2016 ALT-II