




बाघा बिशुनपुर (BCJ)

MACLS, "B" CLASS, STD-II(R)
DOC:-10.07.08

TO SUIT SWRD NO -14/2007/DSTE/W/MGS.

CENTRAL PANEL

OF STN. BLD KM.704.12
FROM HWH (VIA GOMOH) AT
KM 403.9 (FROM GOMOH)

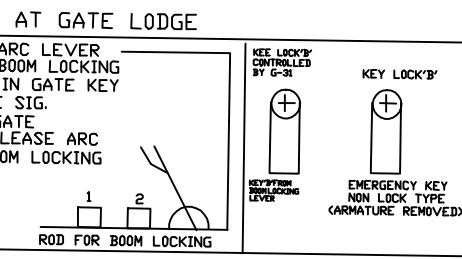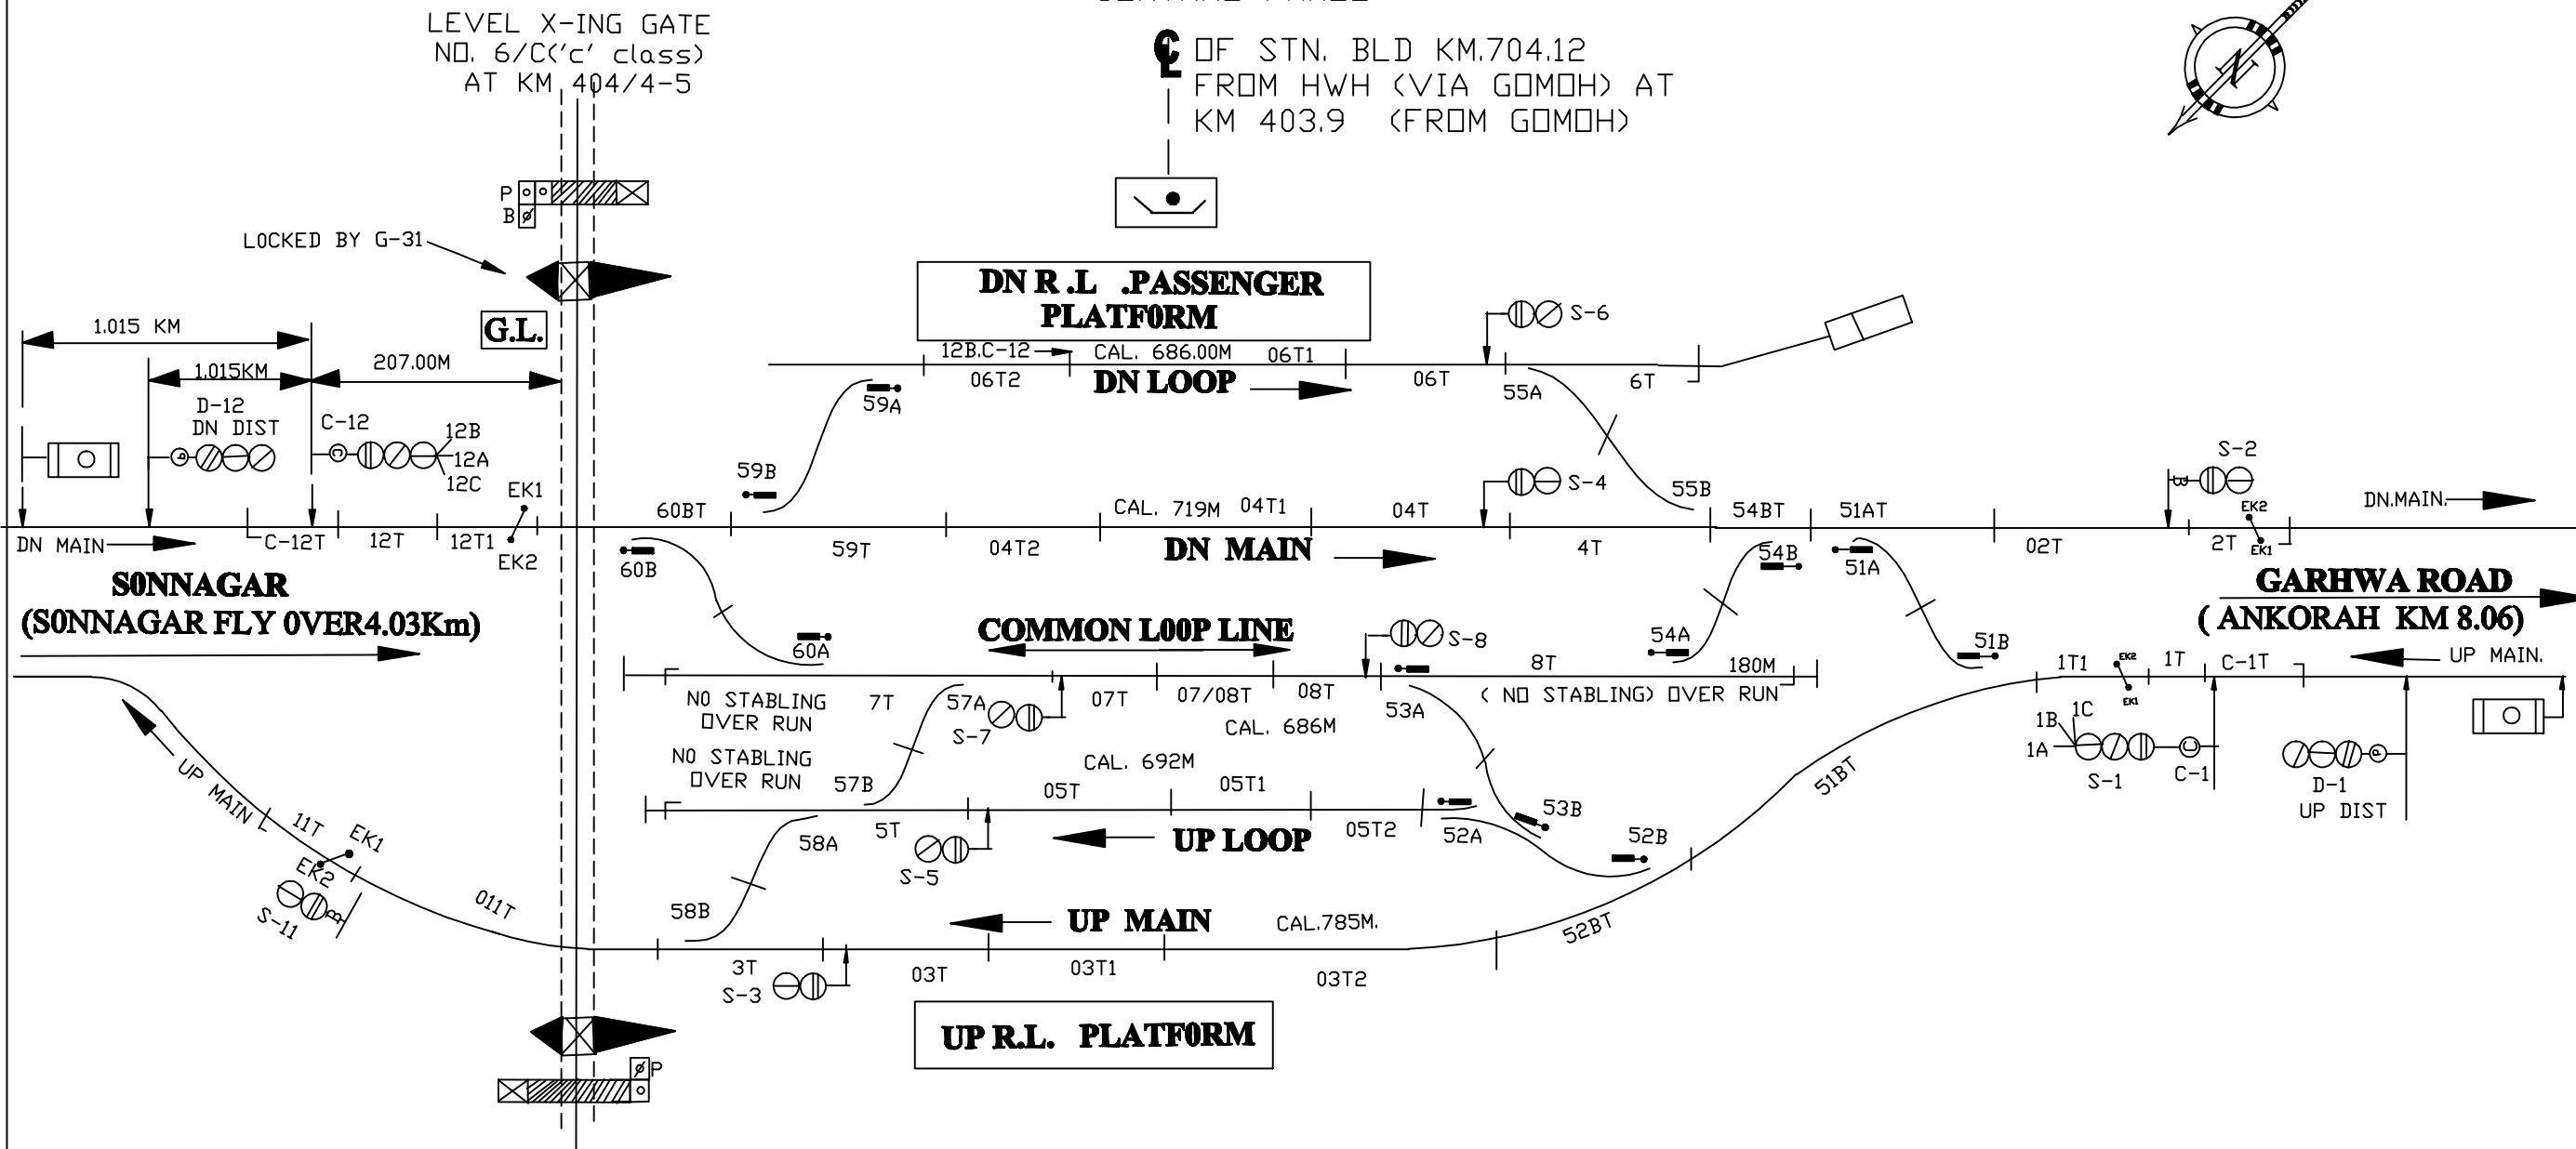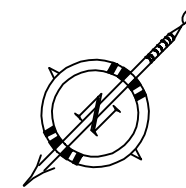

2. KEY 'B' TO COME FROM ARC LEVER (IN 'R' POSITION) AFTER BOOM LOCKING AND TO BE INSERTED IN GATE KEY LOCK TO RELEASE THE SIG.
1. KEY 'A' TO COME FROM GATE WINCH MACHINE TO RELEASE ARC IN 'N' POSITION FOR BOOM LOCKING

TO SUIT SIP NO ECR/SIP/MGS/190/2006

NOTE :-

1. MAGNETO TELEPHONE CCONNECTED WITH SM's OFFICE & L-XING GATE No. 6/CT.

E C R	SSE/DRG	DSTE/MGS	BAGHA BISHNUPUR MGS. DIV.	DRG. No. SG/MGS/ SK/3-2008 SH. No. 51
-------------	---------	----------	--------------------------------------	---