




RAXAUL STATION

रखौल स्टेशन

INTERLOCKED
L-XING NO. 34 'C'
KM-188/3-4

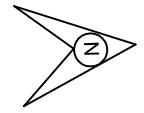

C.L. OF STATION BLDGS.
KM 187/11-12 (FROM SPJ)

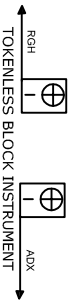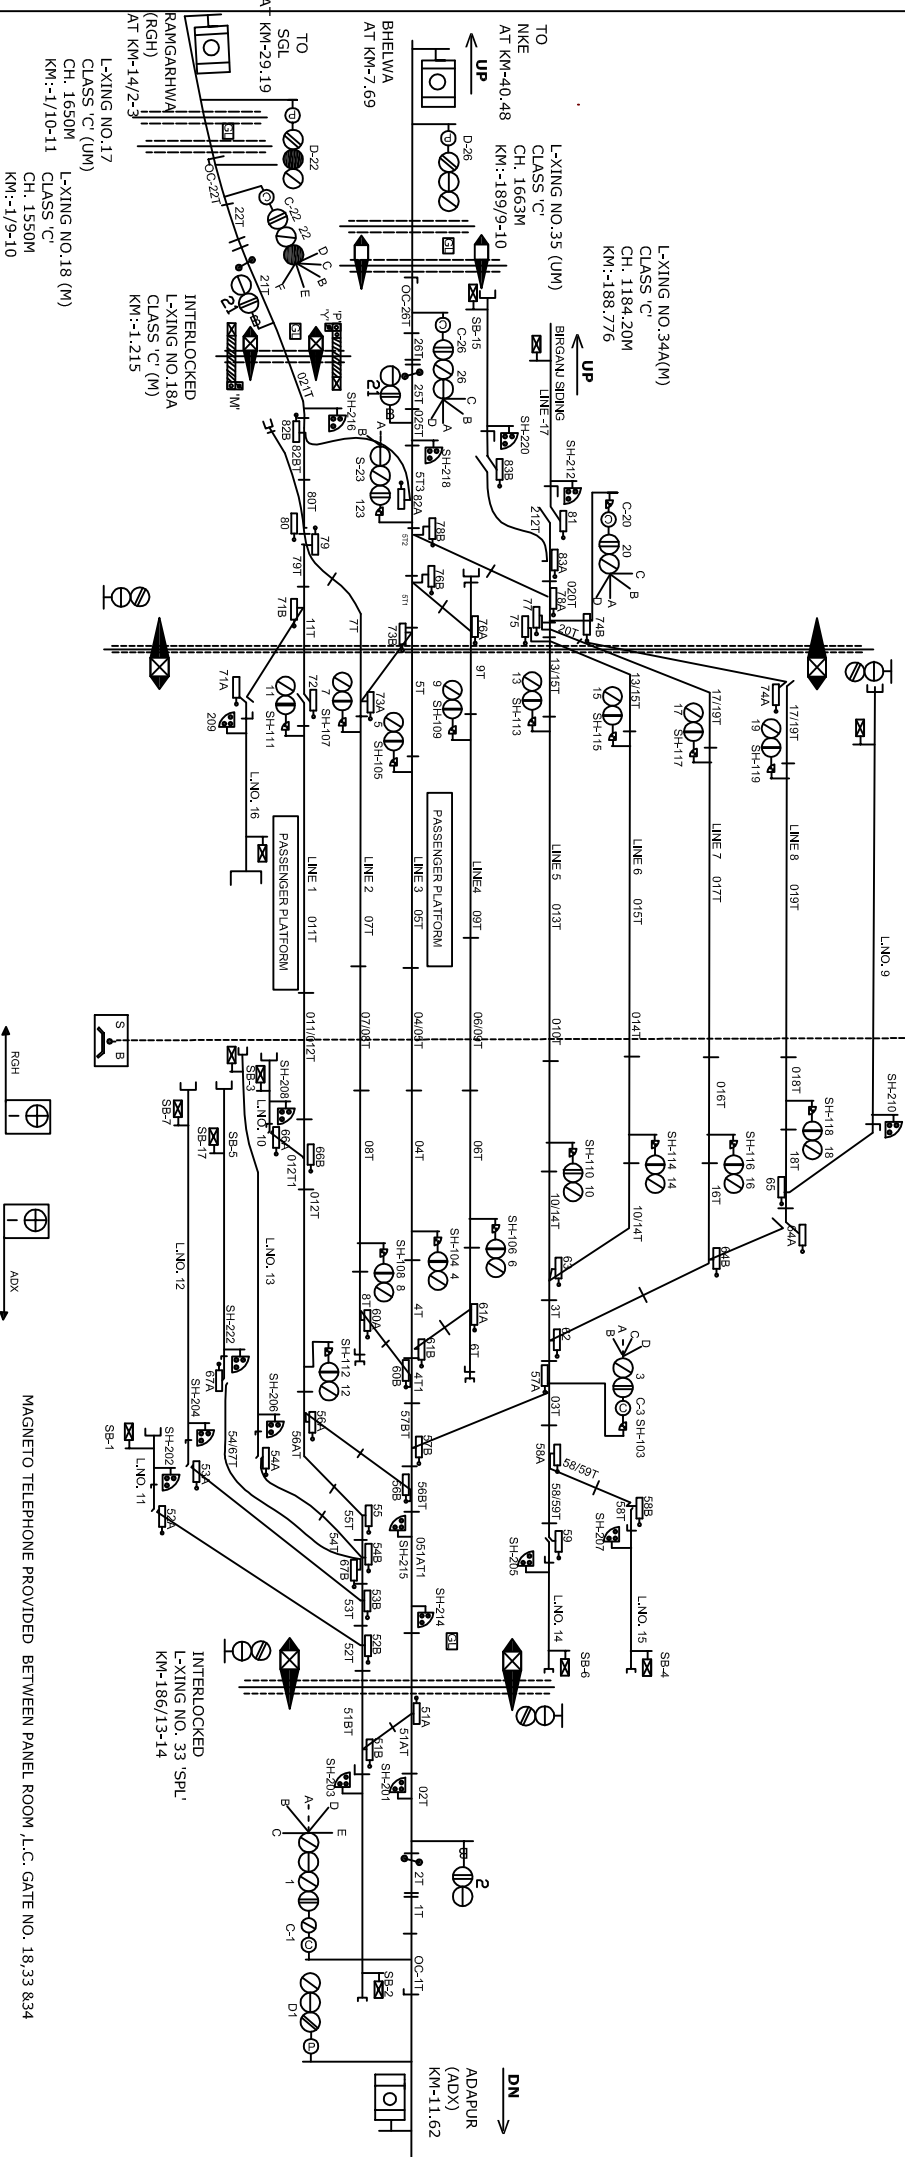

MAGNETO TELEPHONE PROVIDED BETWEEN PANEL ROOM, L.C. GATE NO. 18,33 & 834

CLASS OF STATION : B
STD OF SIG & INTERLOCKING: STD-II

EAST CENTRAL RAILWAY
SAMASTPUR DIVISION

SRD/STP/SPJ	DSTP/SPJ	SSE/SIG	STATION WORKING RULE DIAGRAM MACL. STD-II CLASS 'B'	RAXAUL	SWRD NO.- DY.CSTE/C-I/SPJ 2013(RD)/04
TO SUIT STD NO. ECR/S/SPJ/SPJ/2015 ALI-IV					