


# KAPARPURA STATION कपरपुरा स्टेशन

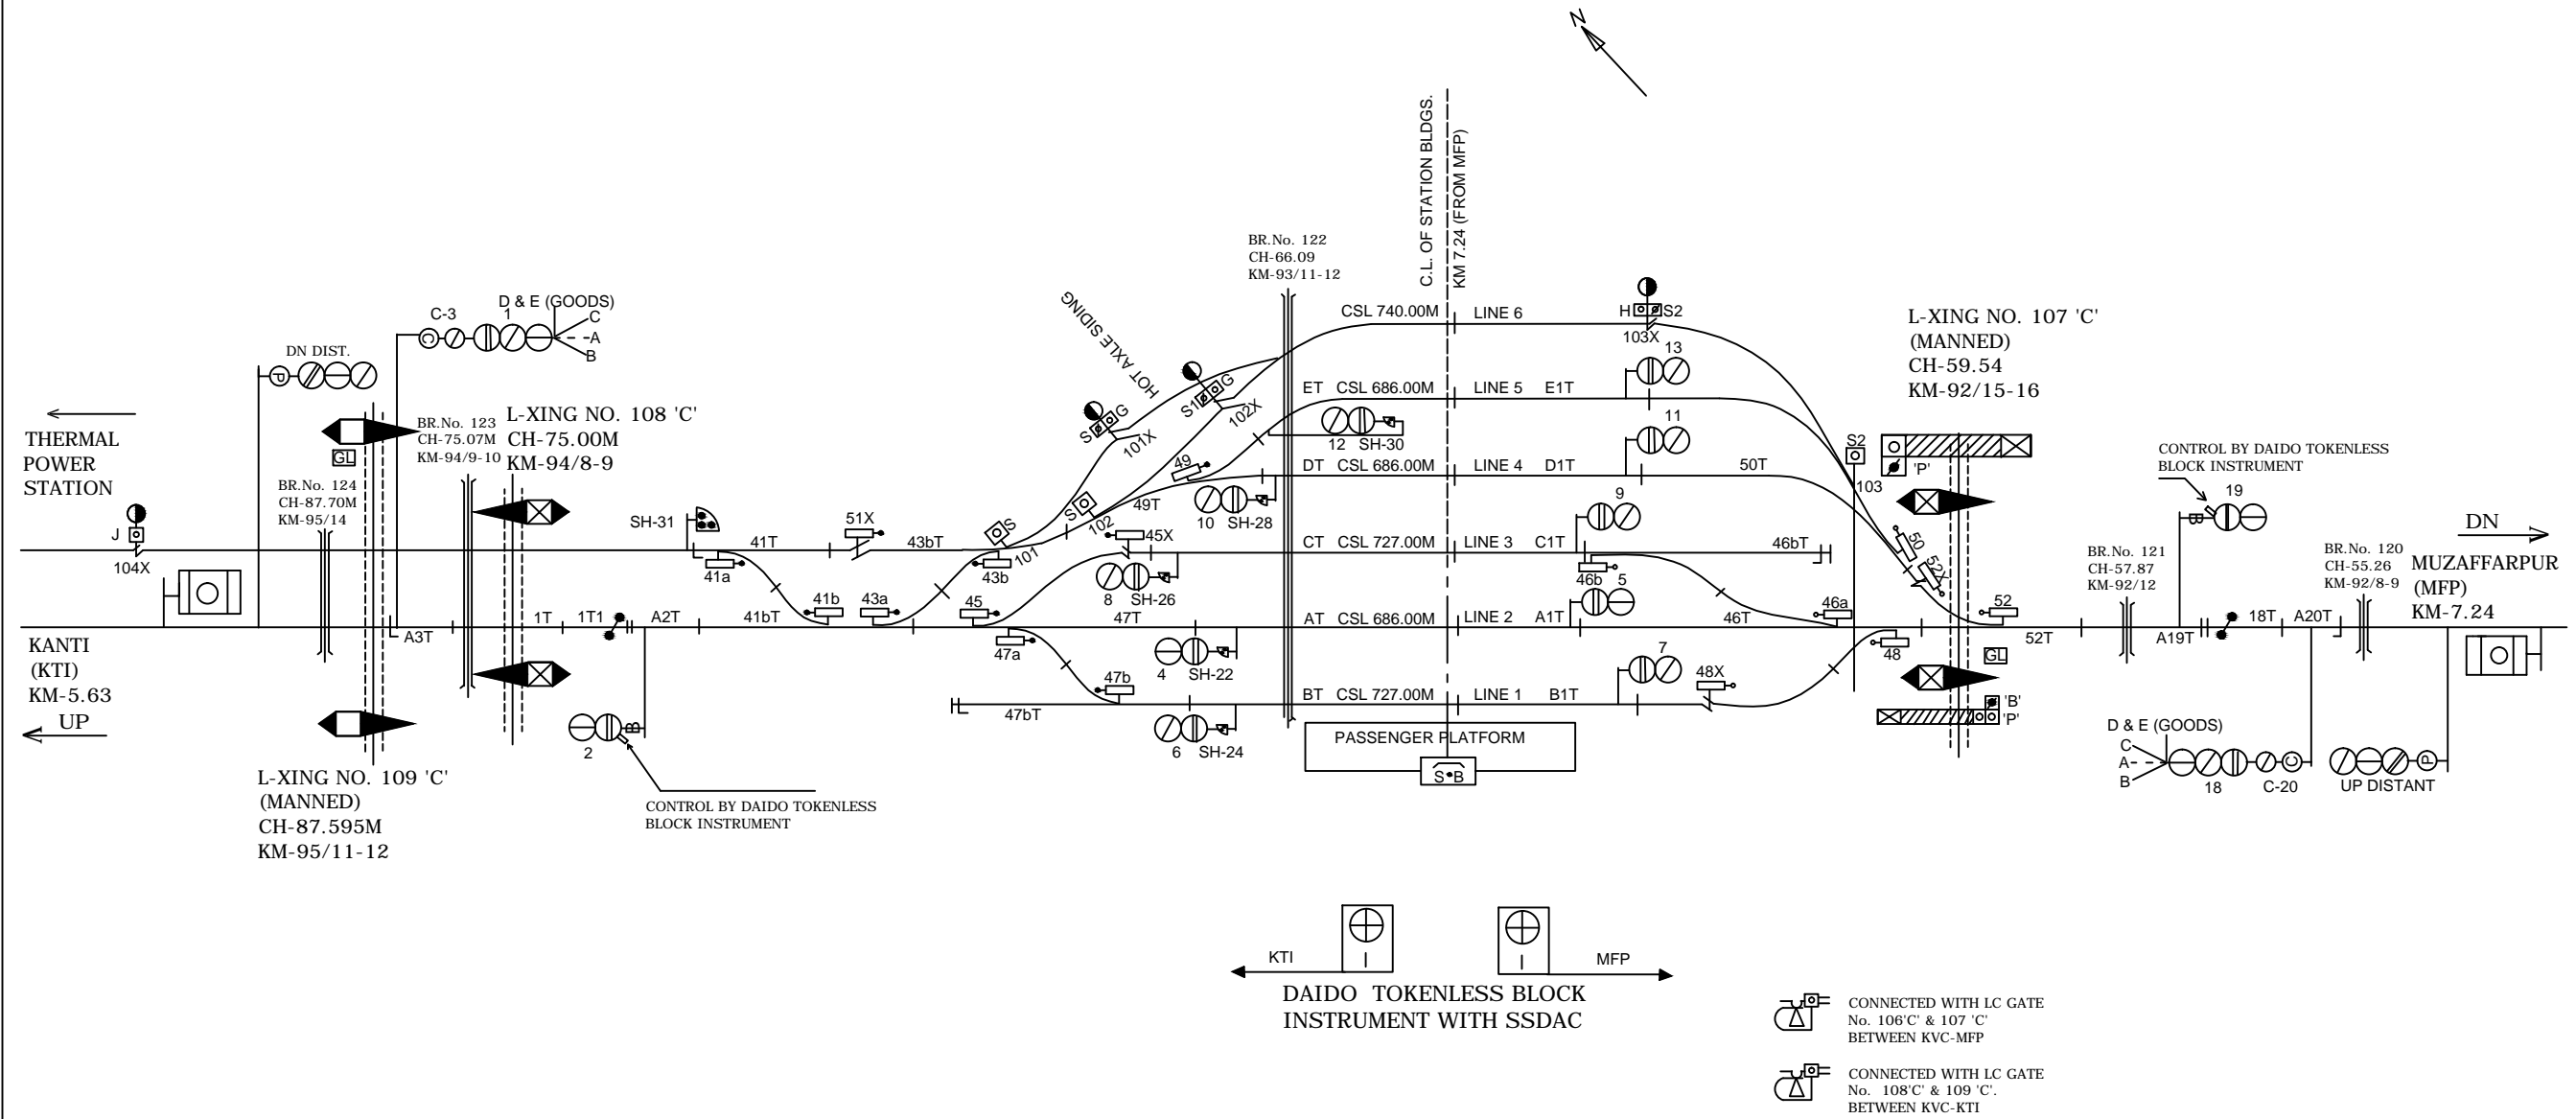

CLASS OF STATION : B  
STD OF SIG & INTERLOCKING: STD-II®

EAST CENTRAL RAILWAY  
SAMASTIPUR DIVISION

STATION WORKING RULE DIAGRAM  
MACL, STD-II®, CLASS 'B'

KAPARPURA

SWRD NO.-

DSTE/SPJ/2002  
(RD) 01

SR.DSTE/SPJ

DSTE/SPJ

JE/DRG

TO SUIT SIP NO. ECR/SIP/SPJ/324/2007 ALT-L