



# MEHSI STATION मेहसी स्टेशन

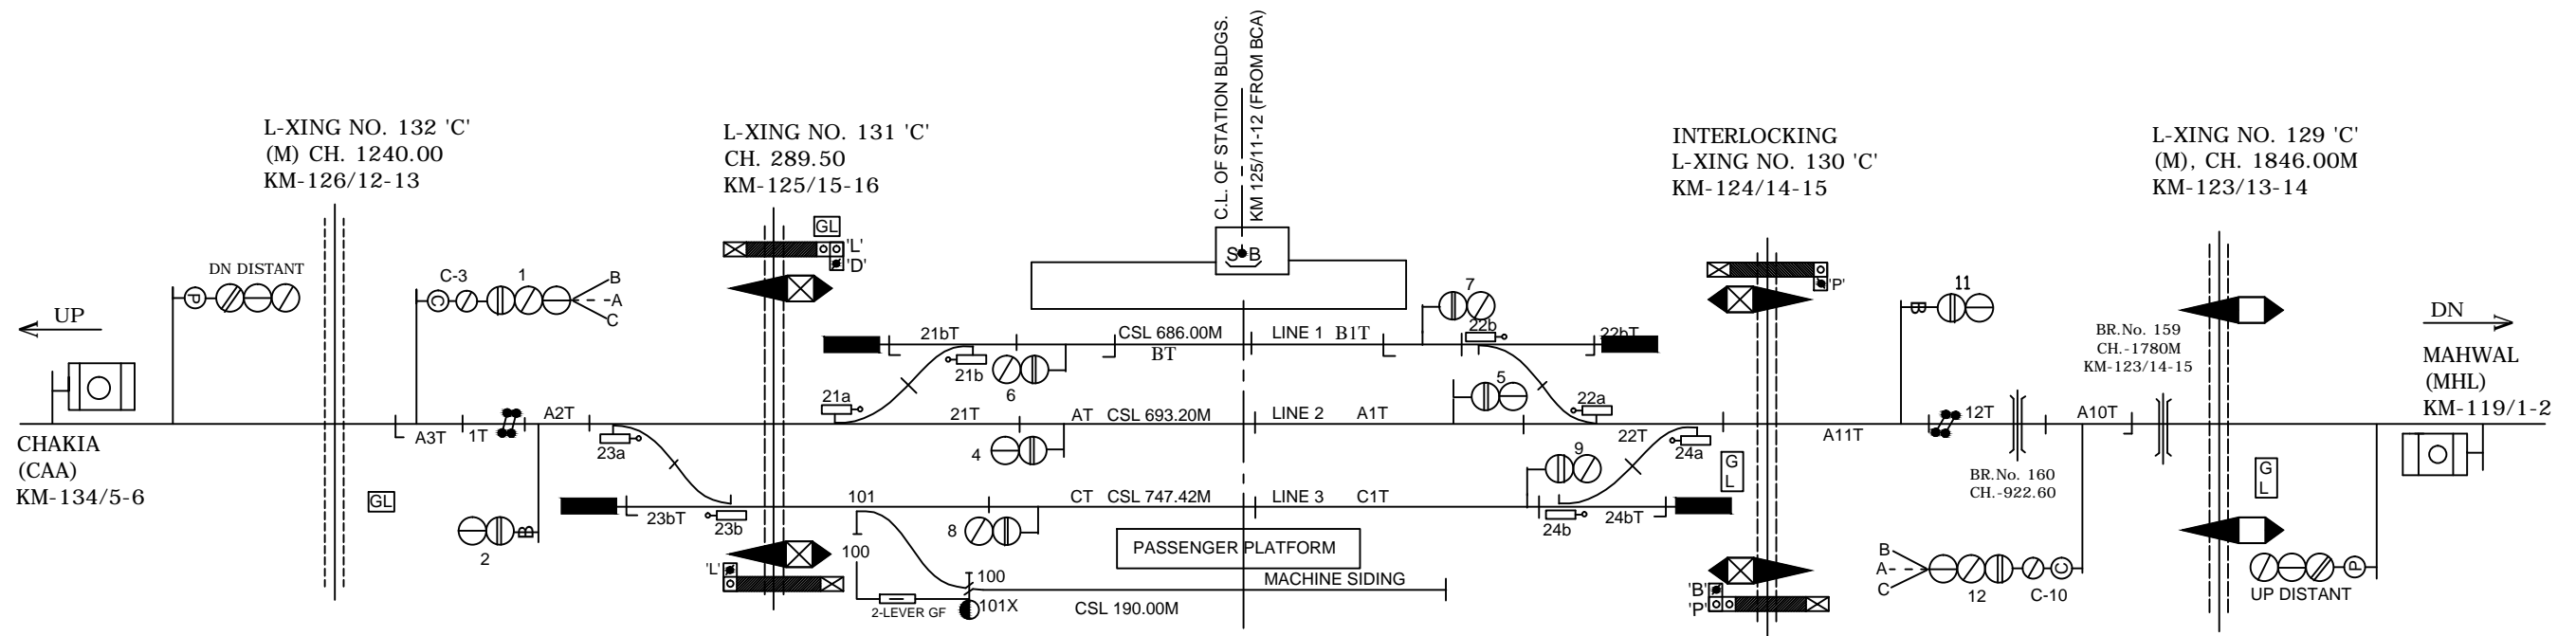

CRANK HANDLE

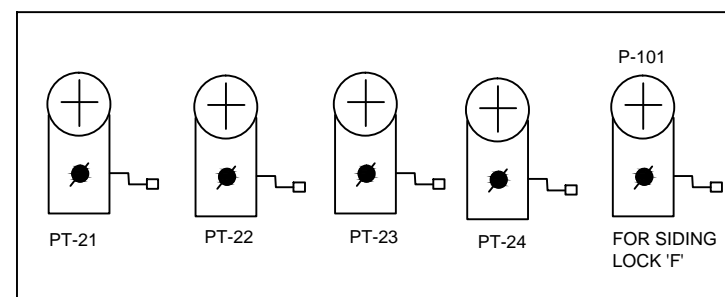

- CONNECTED WITH LC GATE No. 131 'C' AND 130 'C'
- MEGNETO PHONE AT LC GATE No. 132 'C' AT KM 126/12-13 & 133 BETWEEN MAI-CAA
- MEGNETO PHONE AT LC GATE No. 128A 'C' AT KM 123/11-12 BETWEEN MAI-MHL
- MEGNETO PHONE AT LC GATE No. 129 'C' AT KM 123/13-14 BETWEEN MAI-MHL

CLASS OF STATION : B  
STD OF SIG & INTERLOCKING: STD-II (R)

EAST CENTRAL RAILWAY  
SAMASTIPUR DIVISION

STATION WORKING RULE DIAGRAM  
MACL, STD-II (R), CLASS 'B'

MEHSI

SWRD NO.-

Sr.DSTE/SPJ/2009  
(RD) / 02

SR.DSTE/SPJ

DSTE/SPJ

JE/DRG

TO SUIT SIP NO. ECR/SIP/SPJ/331/2008 ALT-D