


# PIPRA STATION

## पिपरा स्टेशन

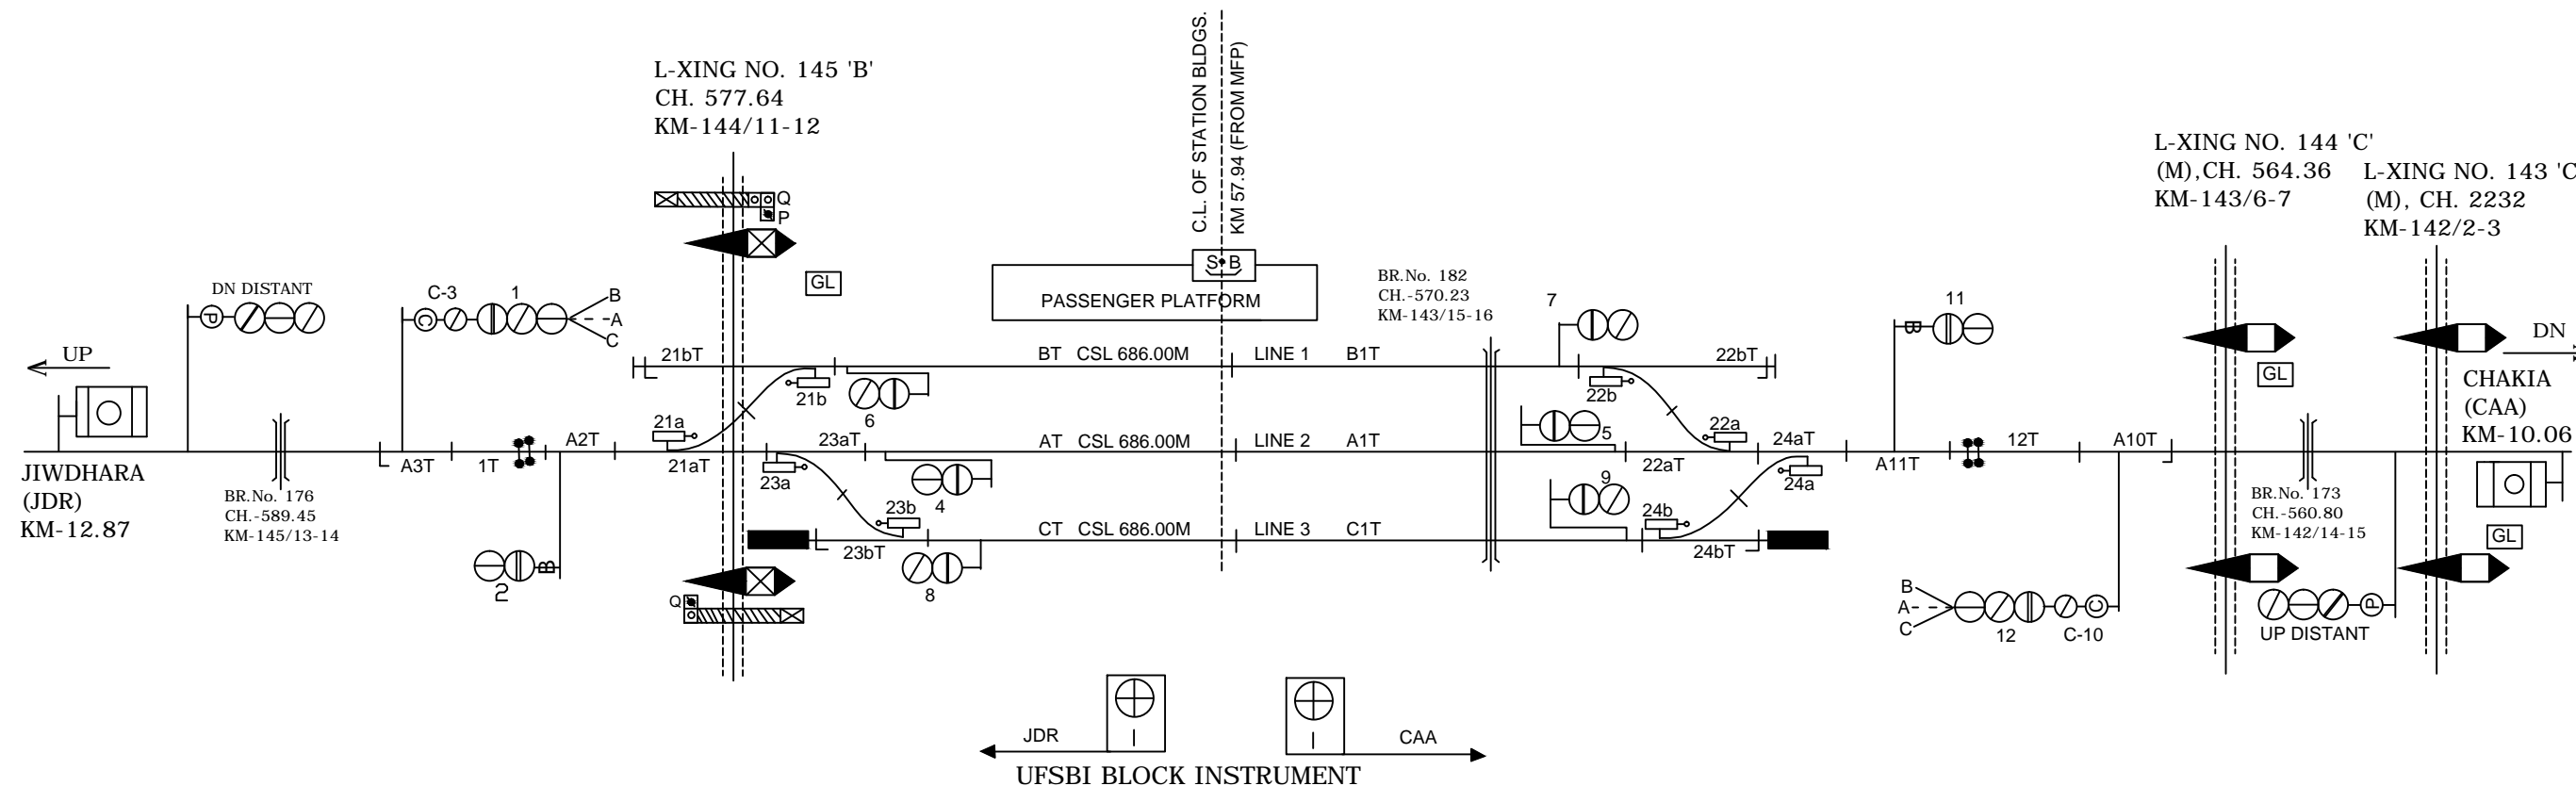

- MEGNETO PHONE AT LC GATE  
No. 142 'C' KM:-140/11-12  
,143'C' KM:-142/2-3
- CONNECTED WITH LC GATE  
No. 144 'C' AND 145 'B'
- CONNECTED WITH LC GATE  
No. 146 'B',147/1-2

- MEGNETO PHONE AT LC GATE  
No. 147 'C' AT KM 148/7-8  
BETWEEN PPA-JDR
- MEGNETO PHONE AT LC GATE  
No. 148 'C' AT KM 149/9-10  
BETWEEN PPA-JDR
- MEGNETO PHONE AT LC GATE  
No. 149 'B' AT KM 150/15  
BETWEEN PPA-JDR

CLASS OF STATION : B  
 STD OF SIG & INTERLOCKING: STD-II ®

EAST CENTRAL RAILWAY SAMASTIPUR DIVISION	SR.DSTE/SPJ	DSTE/SPJ	JE/DRG	STATION WORKING RULE DIAGRAM MACL, STD-II , CLASS 'B'	PIPRA	SWRD NO.-
				TO SUIT SIP NO. ECR/SIP/SPJ/333/2018		<u>DY.CSTE /RE/DNR</u> 04/2014