


NARKATIAGANJ STATION

नरकटियागंज स्टेशन

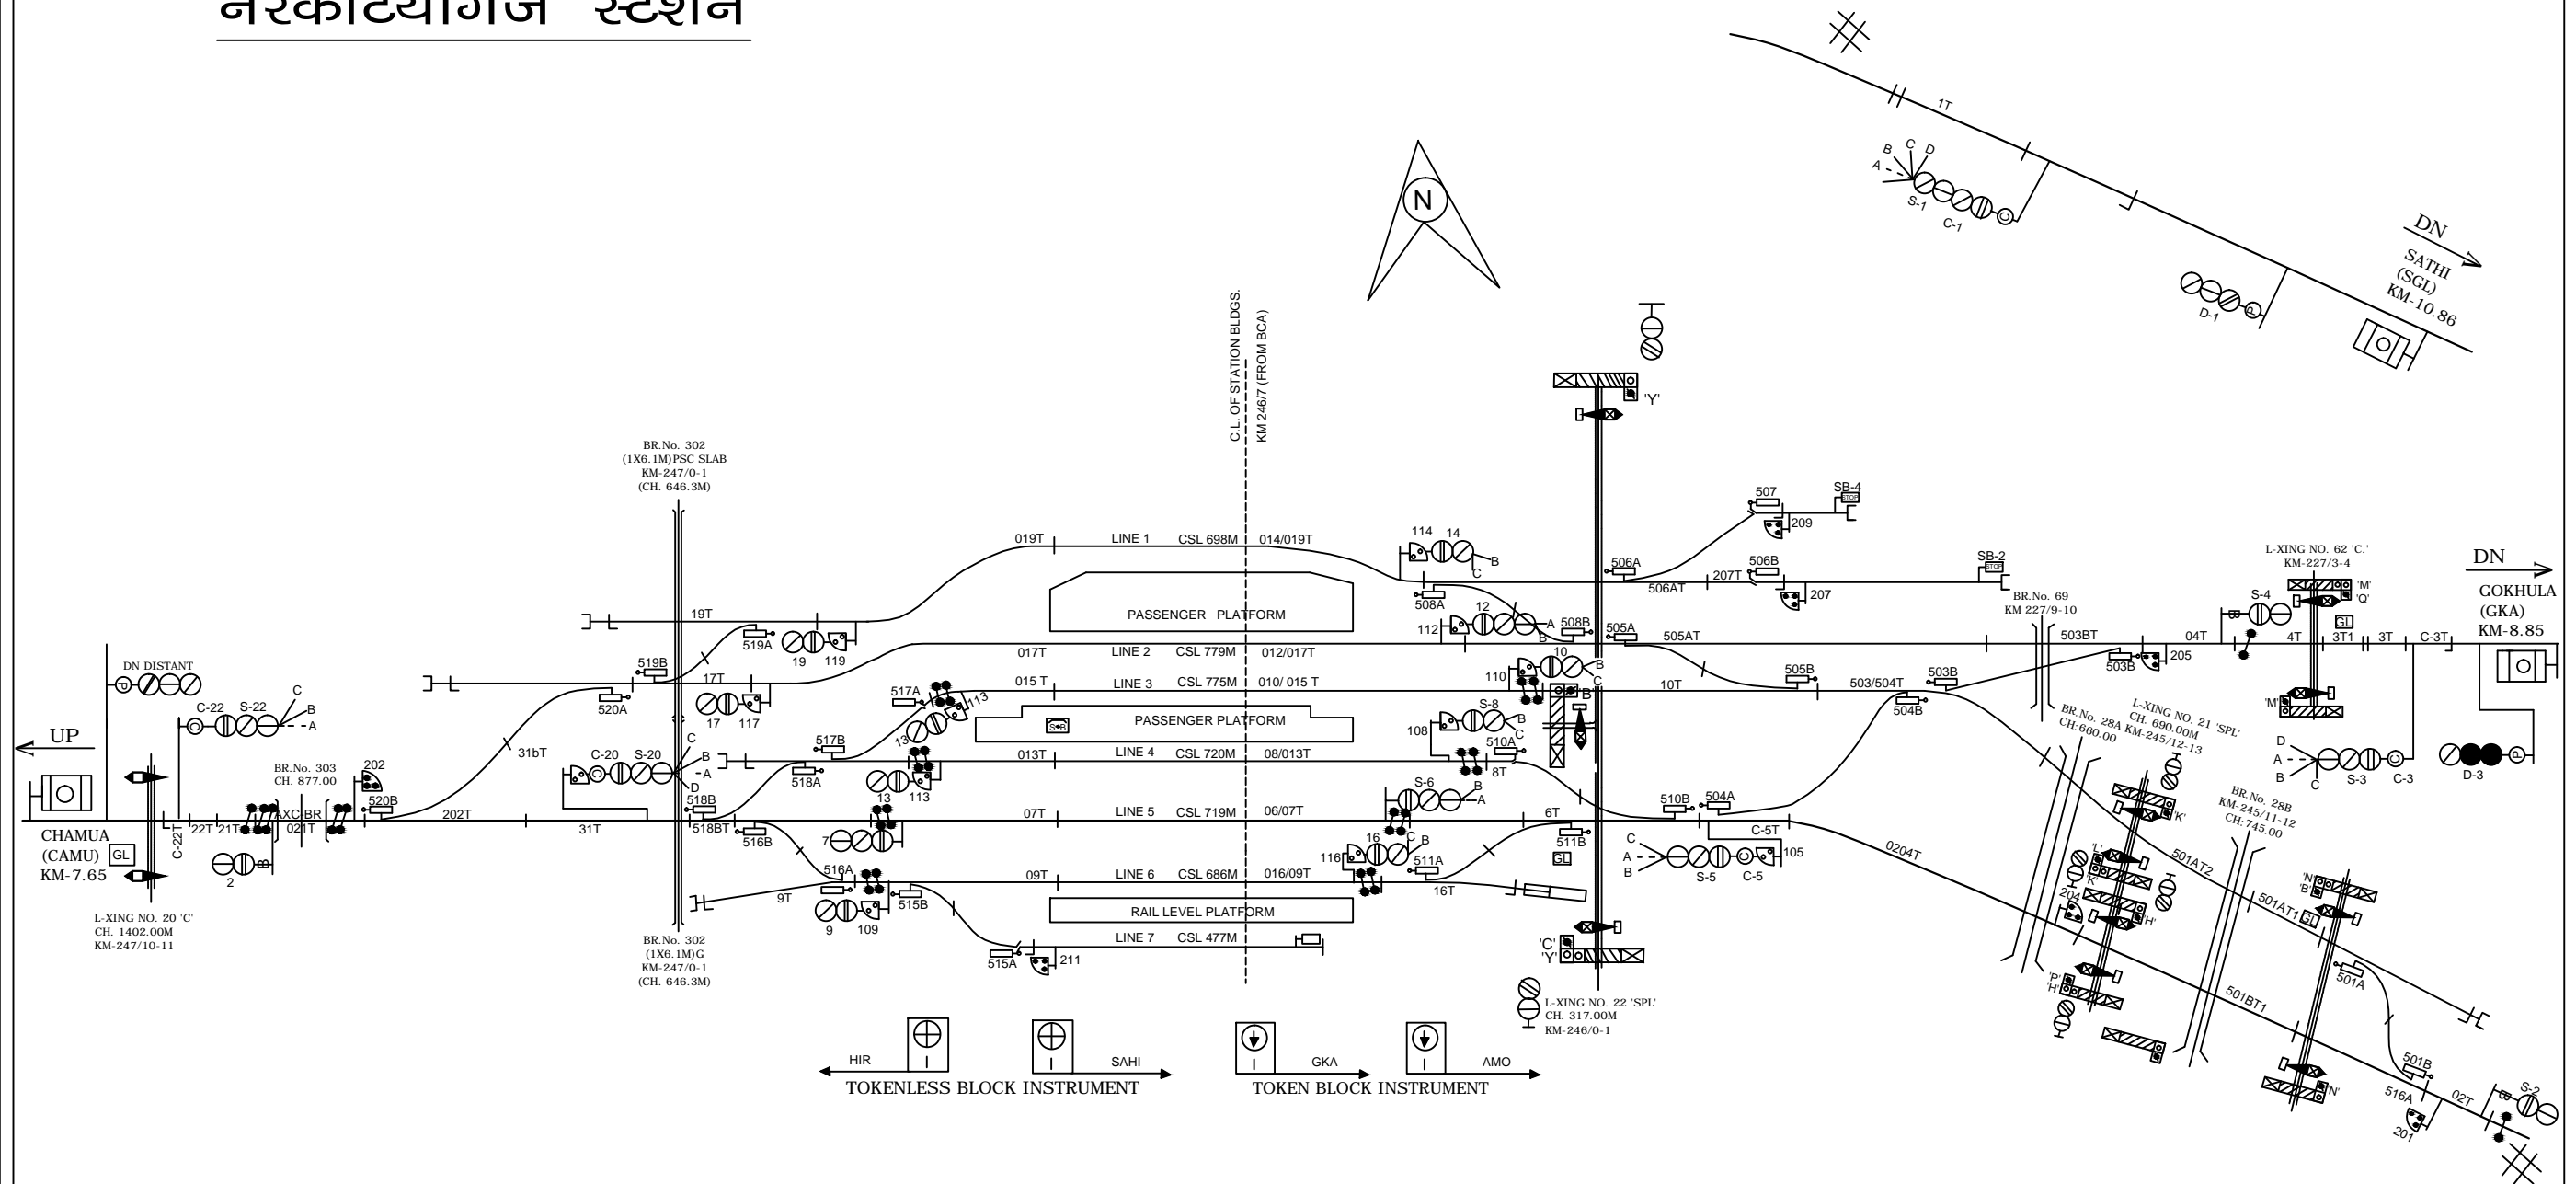

NOTE:-
 MAGNETO TELEPHONE PROVIDED AT PANEL CABIN GATE NO.20 & 21 (AT CAMU SIDE),
 LC NO.19,20,20A,21 & 22 (AT SAHI SIDE) & LC NO. 61, 62 (AT GKA SIDE)

CLASS OF STATION : B
 STD OF SIG & INTERLOCKING: STD-II ②

EAST CENTRAL RAILWAY SAMASTIPUR DIVISION				STATION WORKING RULE DIAGRAM MACL, STD-II ②, CLASS 'B'	NARKATIAGANJ	SWRD NO.- DY CSTE/C/SPJ/ 2017(RD)/02
	Sr.DSTE/SPJ	DSTE/SPJ	JE/DRG	TO SUIT SIP NO. ECR/SIP/SPJ/343/2016 ALT-V		