


# PIPRAHAN पिपराहन स्टेशन

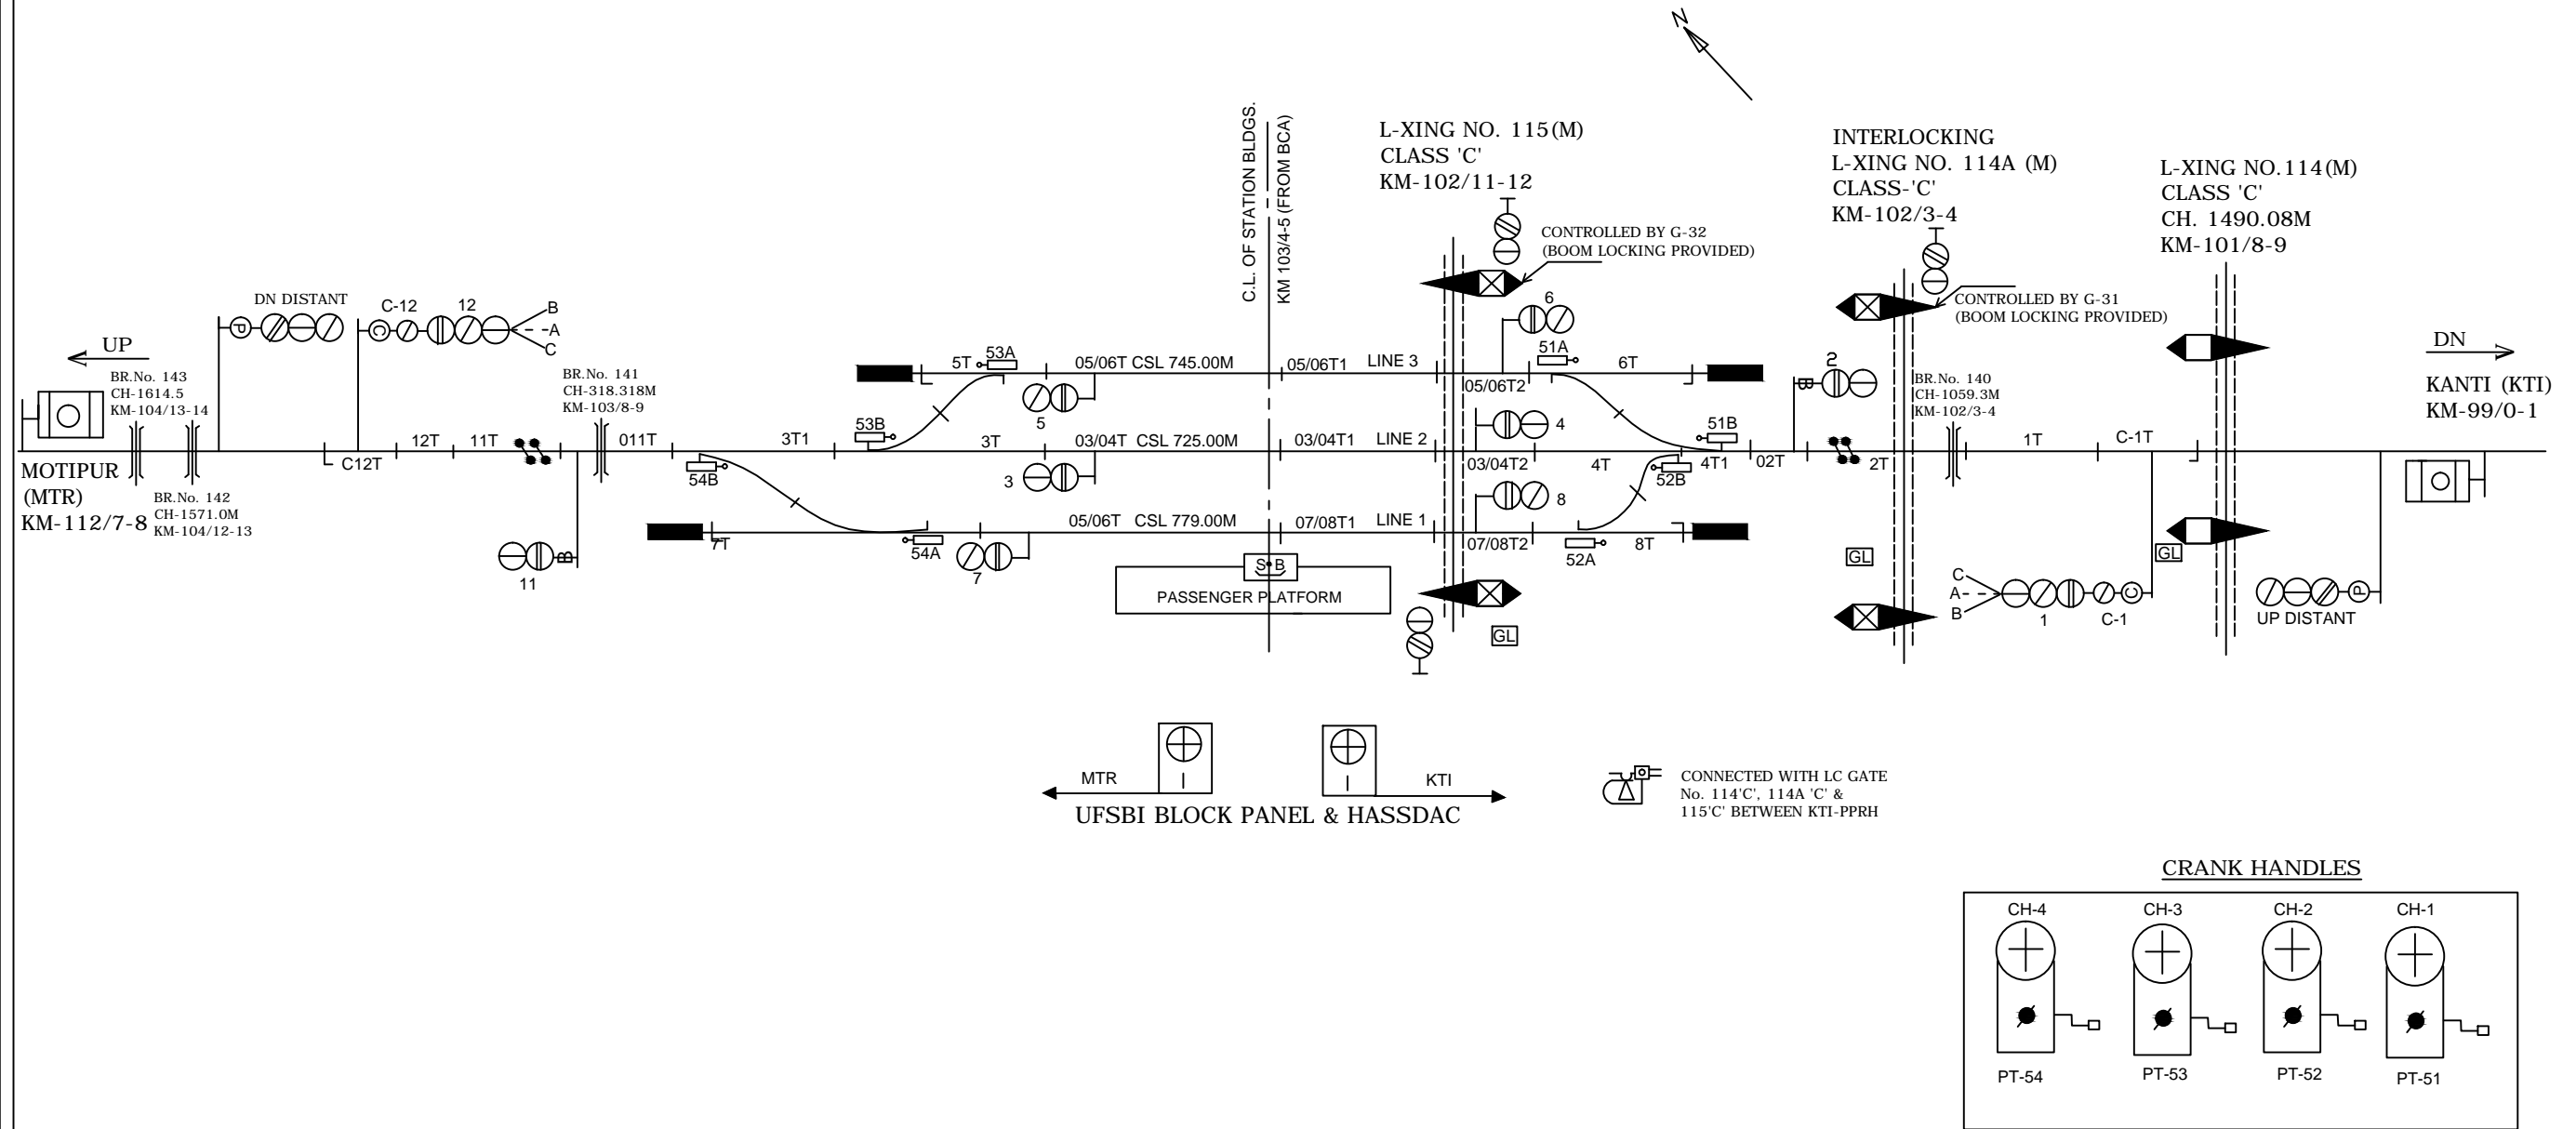

CLASS OF STATION : B  
STD OF SIG & INTERLOCKING: STD-II (R)

EAST CENTRAL RAILWAY  
SAMASTIPUR DIVISION

STATION WORKING RULE DIAGRAM  
MACL, STD-II (R), CLASS 'B'

PIPRAHAN

SWRD NO.-

DY.CSTE/PROJ  
2015(RD)/04

SR.DSTE/SPJ

DSTE/SPJ

JE/DRG

TO SUIT SIP NO. ECR/SIP/SPJ/463/2009 ALT-VI