
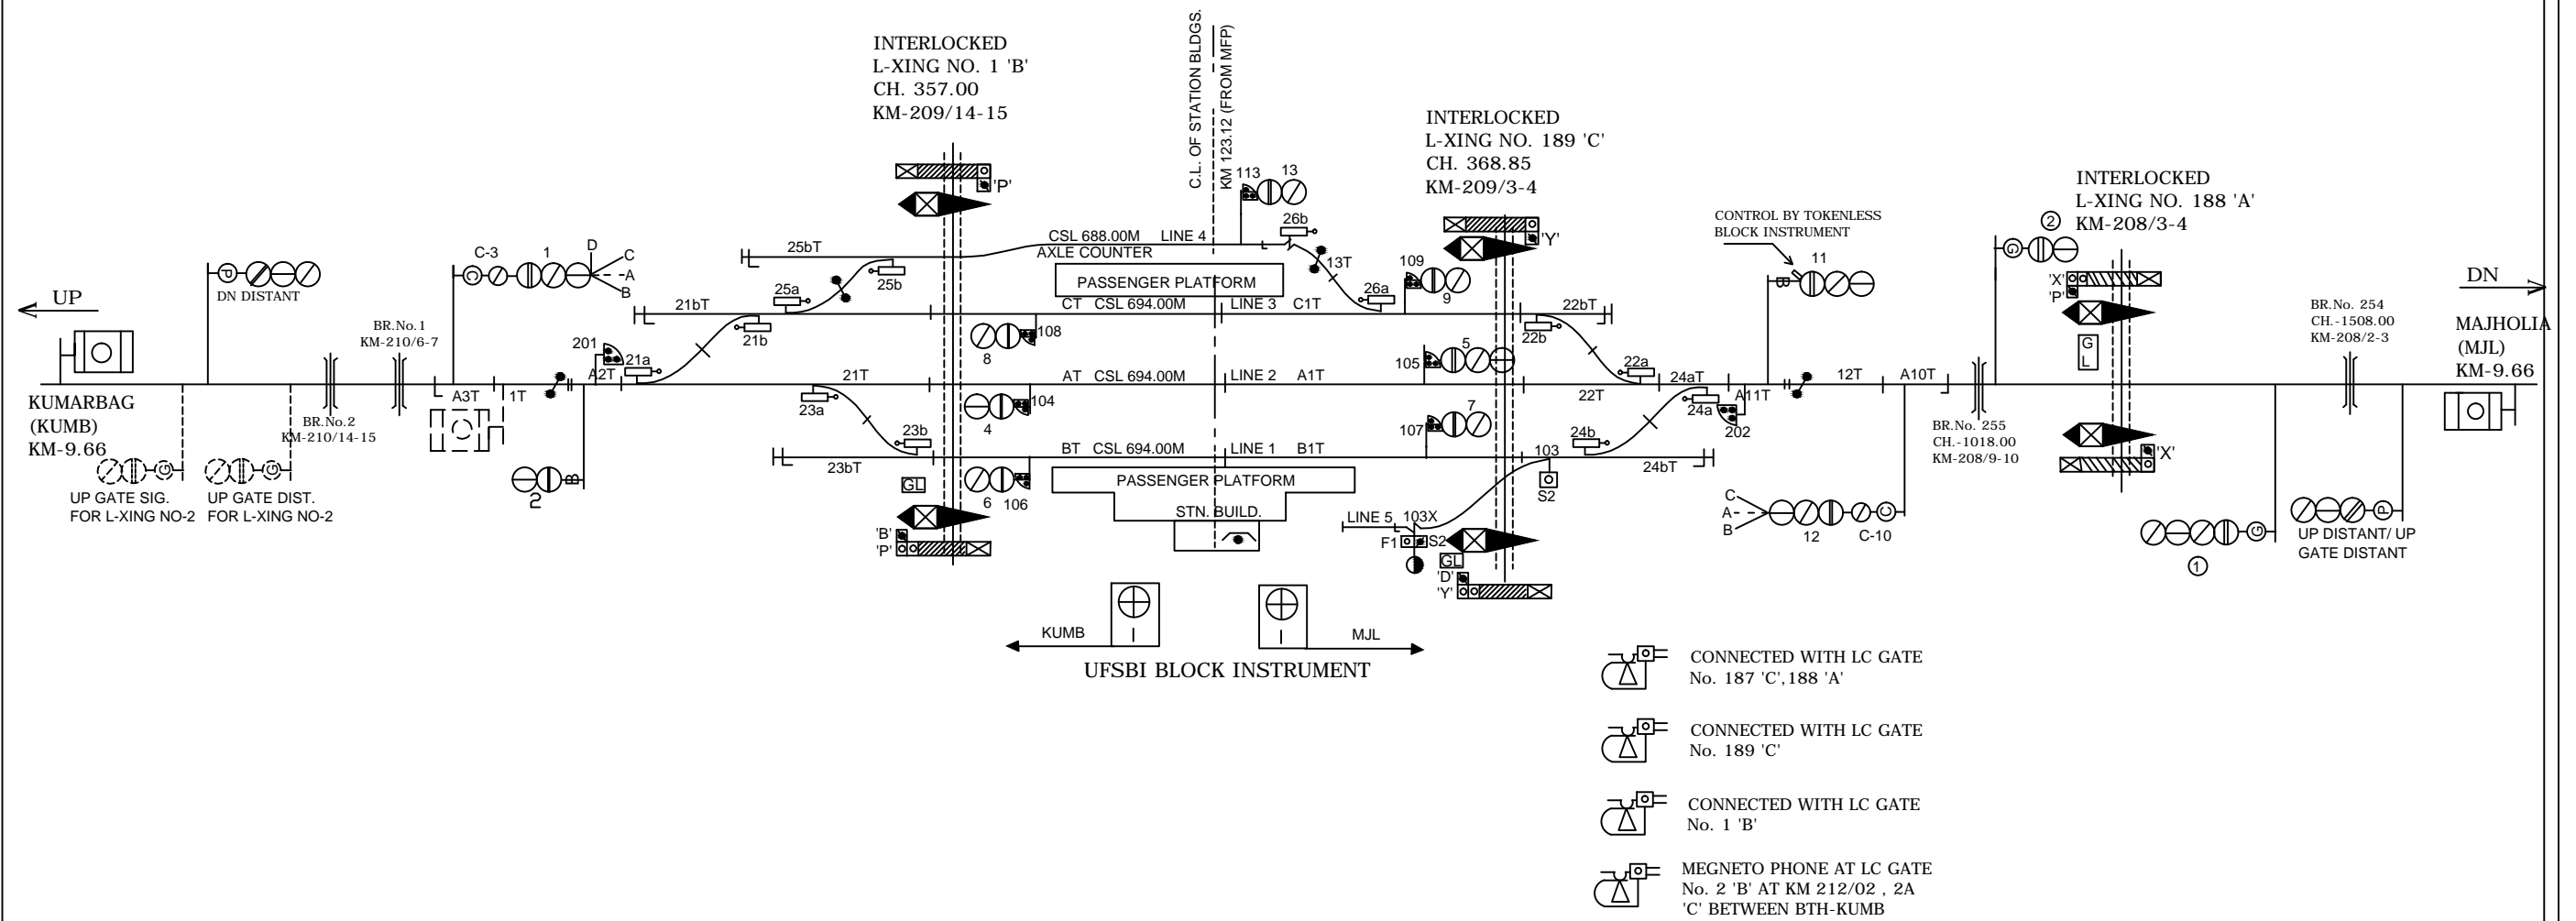


BETTIAH STATION

बेतिया स्टेशन

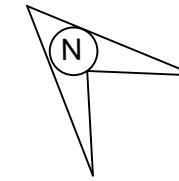

CLASS OF STATION : B
STD OF SIG & INTERLOCKING: STD-III

EAST CENTRAL RAILWAY SAMASTIPUR DIVISION	SR.DSTE/SPJ	DSTE/SPJ	JE/DRG	STATION WORKING RULE DIAGRAM MACL, STD-II ® , CLASS 'B'	BETTIAH	SWRD NO.-
				TO SUIT SIP NO. ECR/SIP/SPJ/339/2008 ALT-IX		SR.DSTE/SPJ 2018(RD)/11