
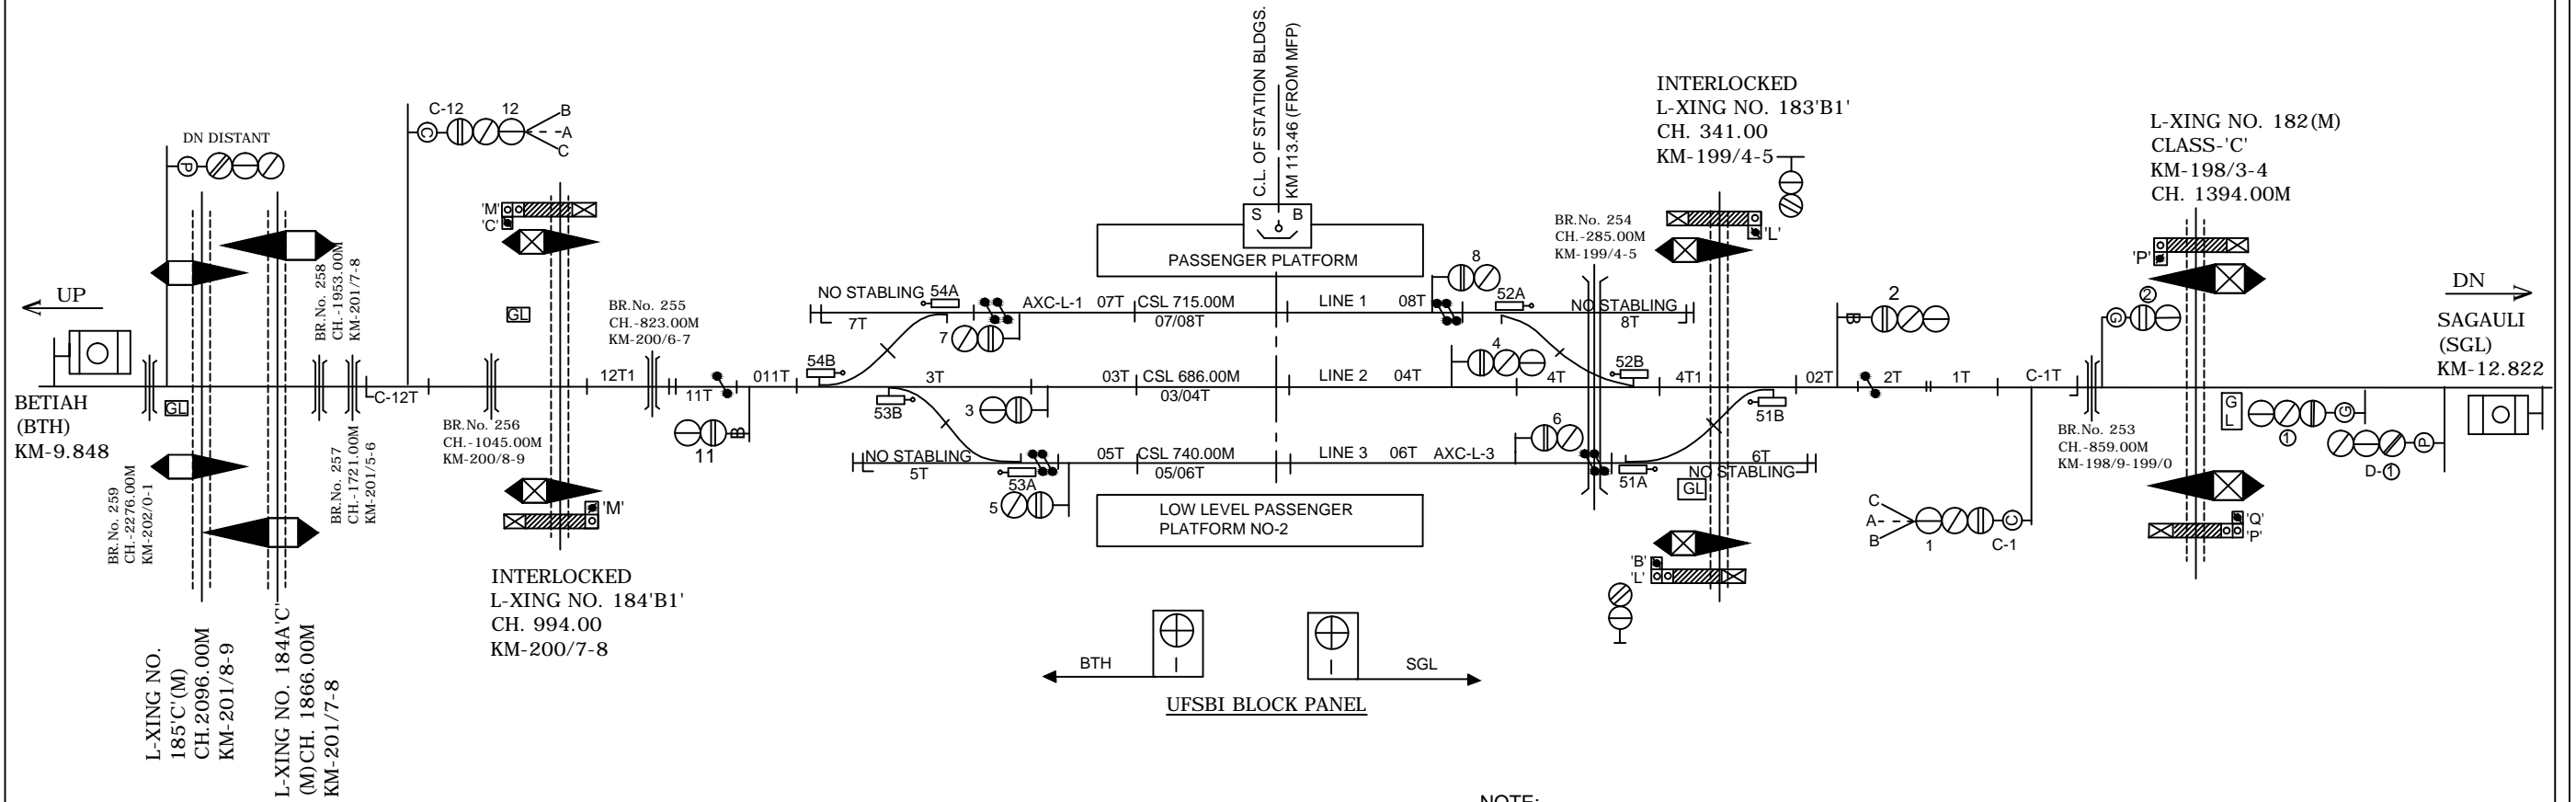


MAJHOLIA STATION

मझौलिया स्टेशन

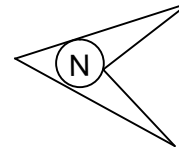

CLASS OF STATION : B
STD OF SIG & INTERLOCKING: STD-II ®

EAST CENTRAL RAILWAY
SAMASTIPUR DIVISION

STATION WORKING RULE DIAGRAM
MACL, STD-II ®, CLASS 'B'

MAJHOLIA

SWRD NO.-

SR.DSTE/SPJ
2018(RD)/04

SR.DSTE/SPJ

DSTE/SPJ

JE/DRG

TO SUIT SIP NO. ECR/SIP/SPJ/338/2018 ALT-I