


L.C NO.21 'C'

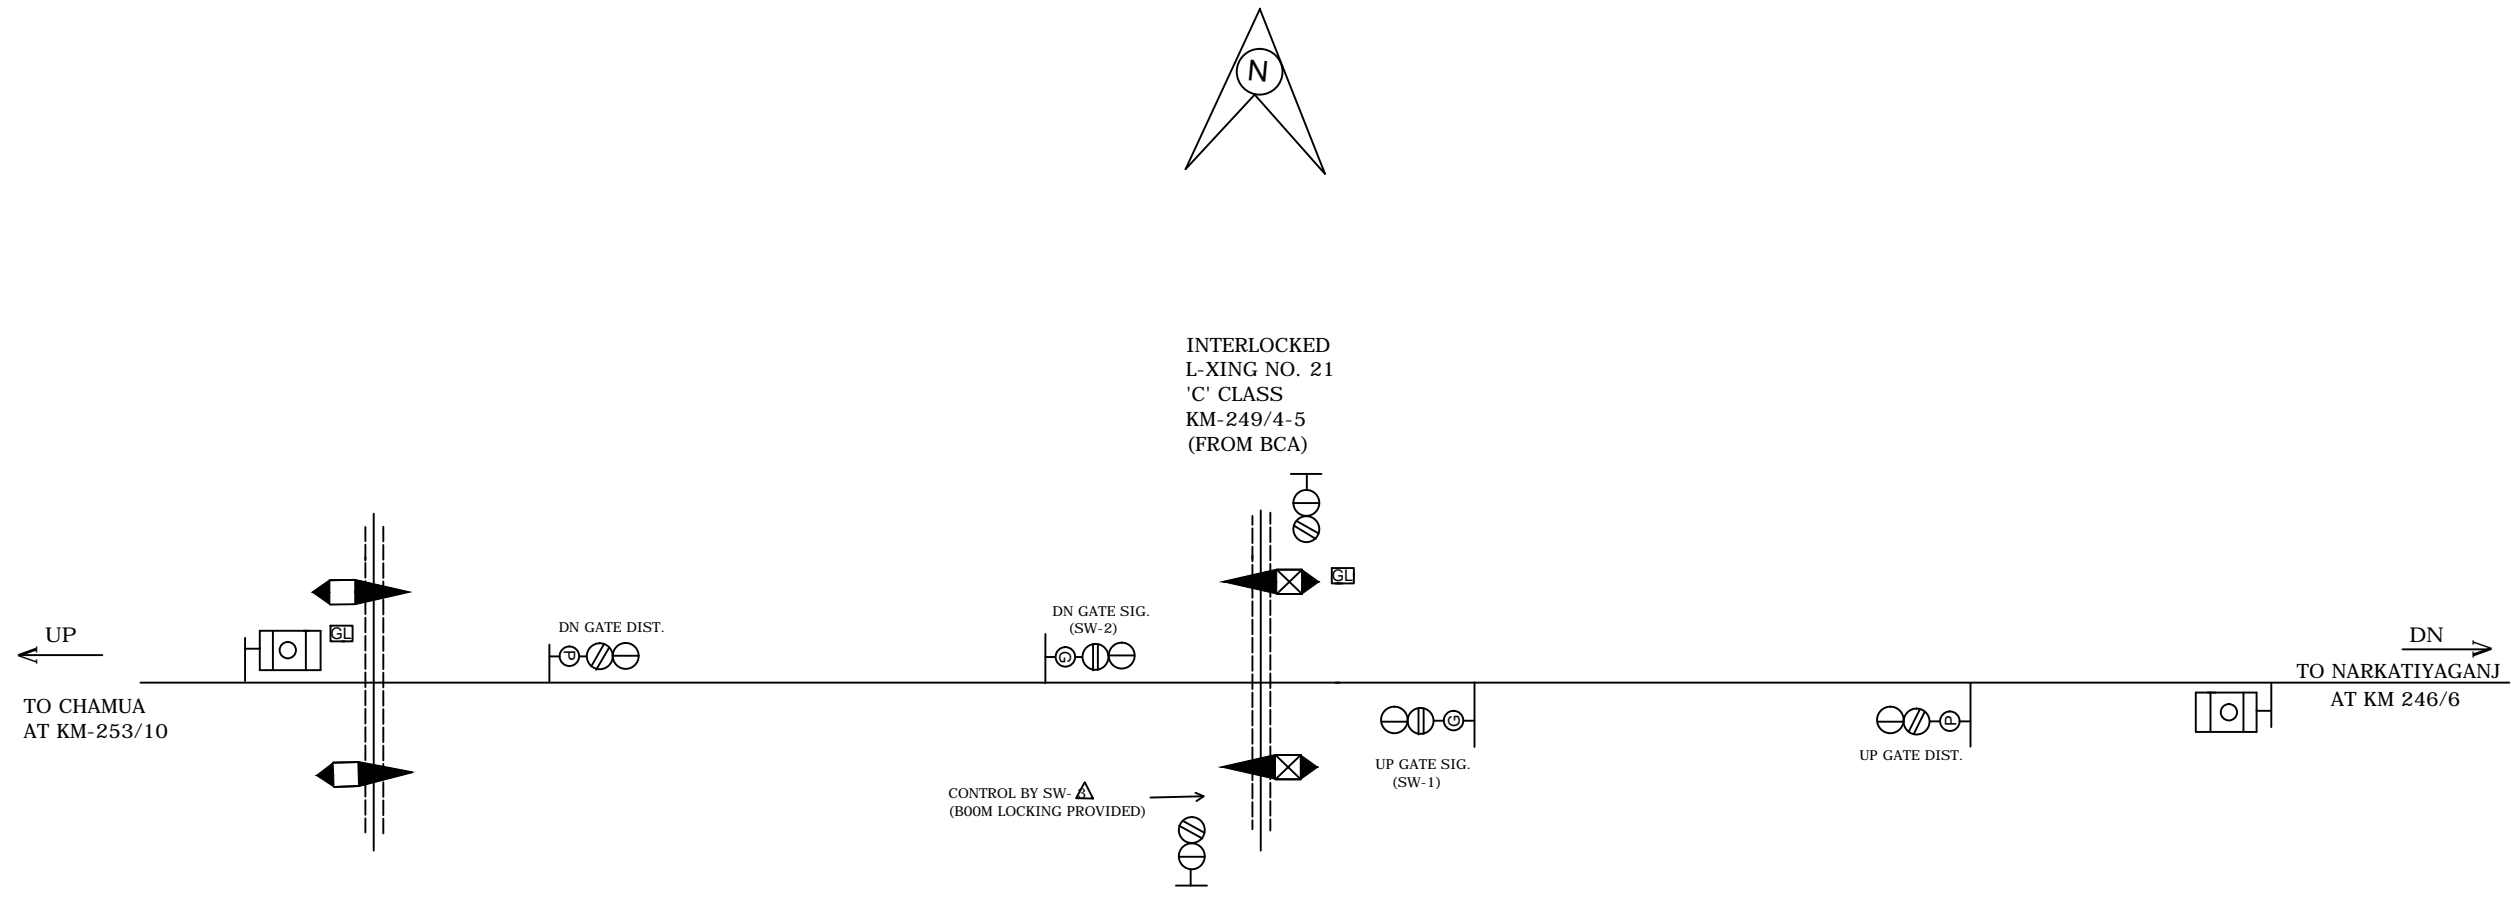

NOTE: -
MAGNETO TELEPHONE PROVIDED BETWEEN L.C. No. 21'C' AND NARKATIYAGANJ.

?????? ???? ECR RAILWAY ?????????? ???? SAMASTIPUR DIVISION				STATION WORKING RULE DIAGRAM OF L-XING No.21'C' BETWEEN NARKATIAGANJ AND CHAMUA AT KM 249/4-5	NOT TO SCALE SWRD NO. SR./DSTE/SPJ 2016(RD)/04
	SR.DSTE/SPJ	DSTE/SPJ	SSE/SIG		