


DARBHANGA STATION

दरभंगा स्टेशन

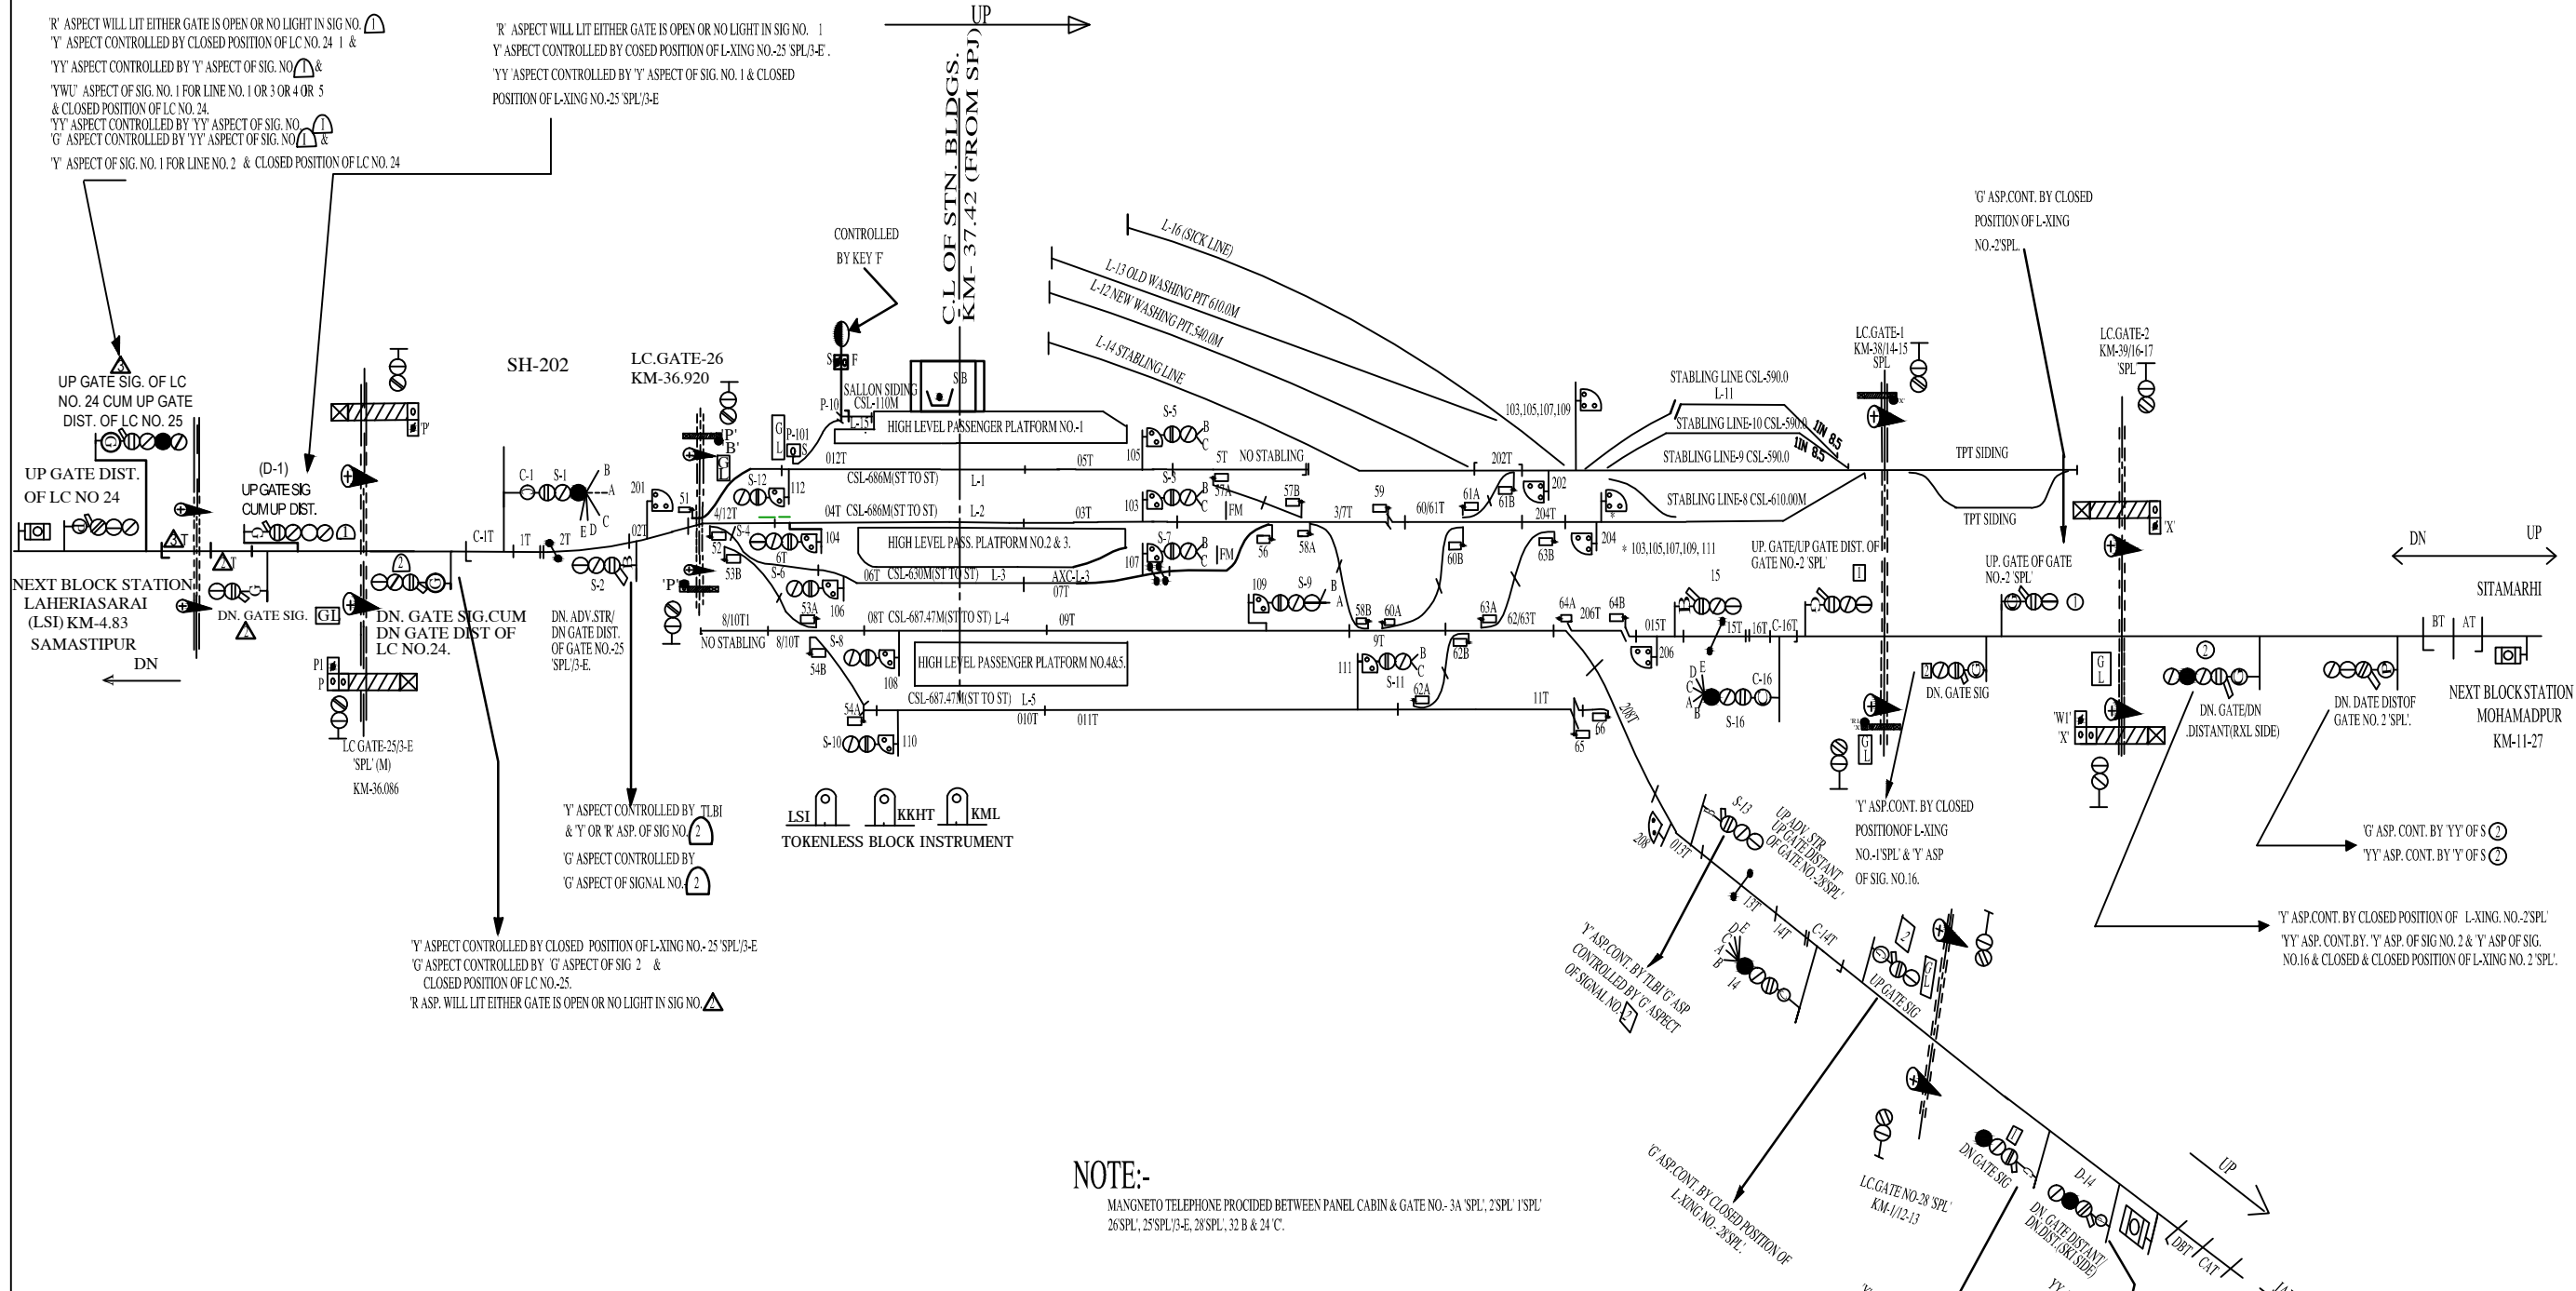

EAST CENTRAL RAILWAY SAMASTIPUR DIVISION	Sr.DSTE/SPJ	DSTE/SPJ	JE/DRG	TO SUIT SIP NO. ECR/SIP/SPJ/326/2009 ALT-X	STATION WORKING RULE DIAGRAM MACL, STD-I (R), CLASS 'B'	DARBHANGA दरभंगा	SWRD NO.-
							DY.CSTE/C-I/SPJ 2010/RD/03