
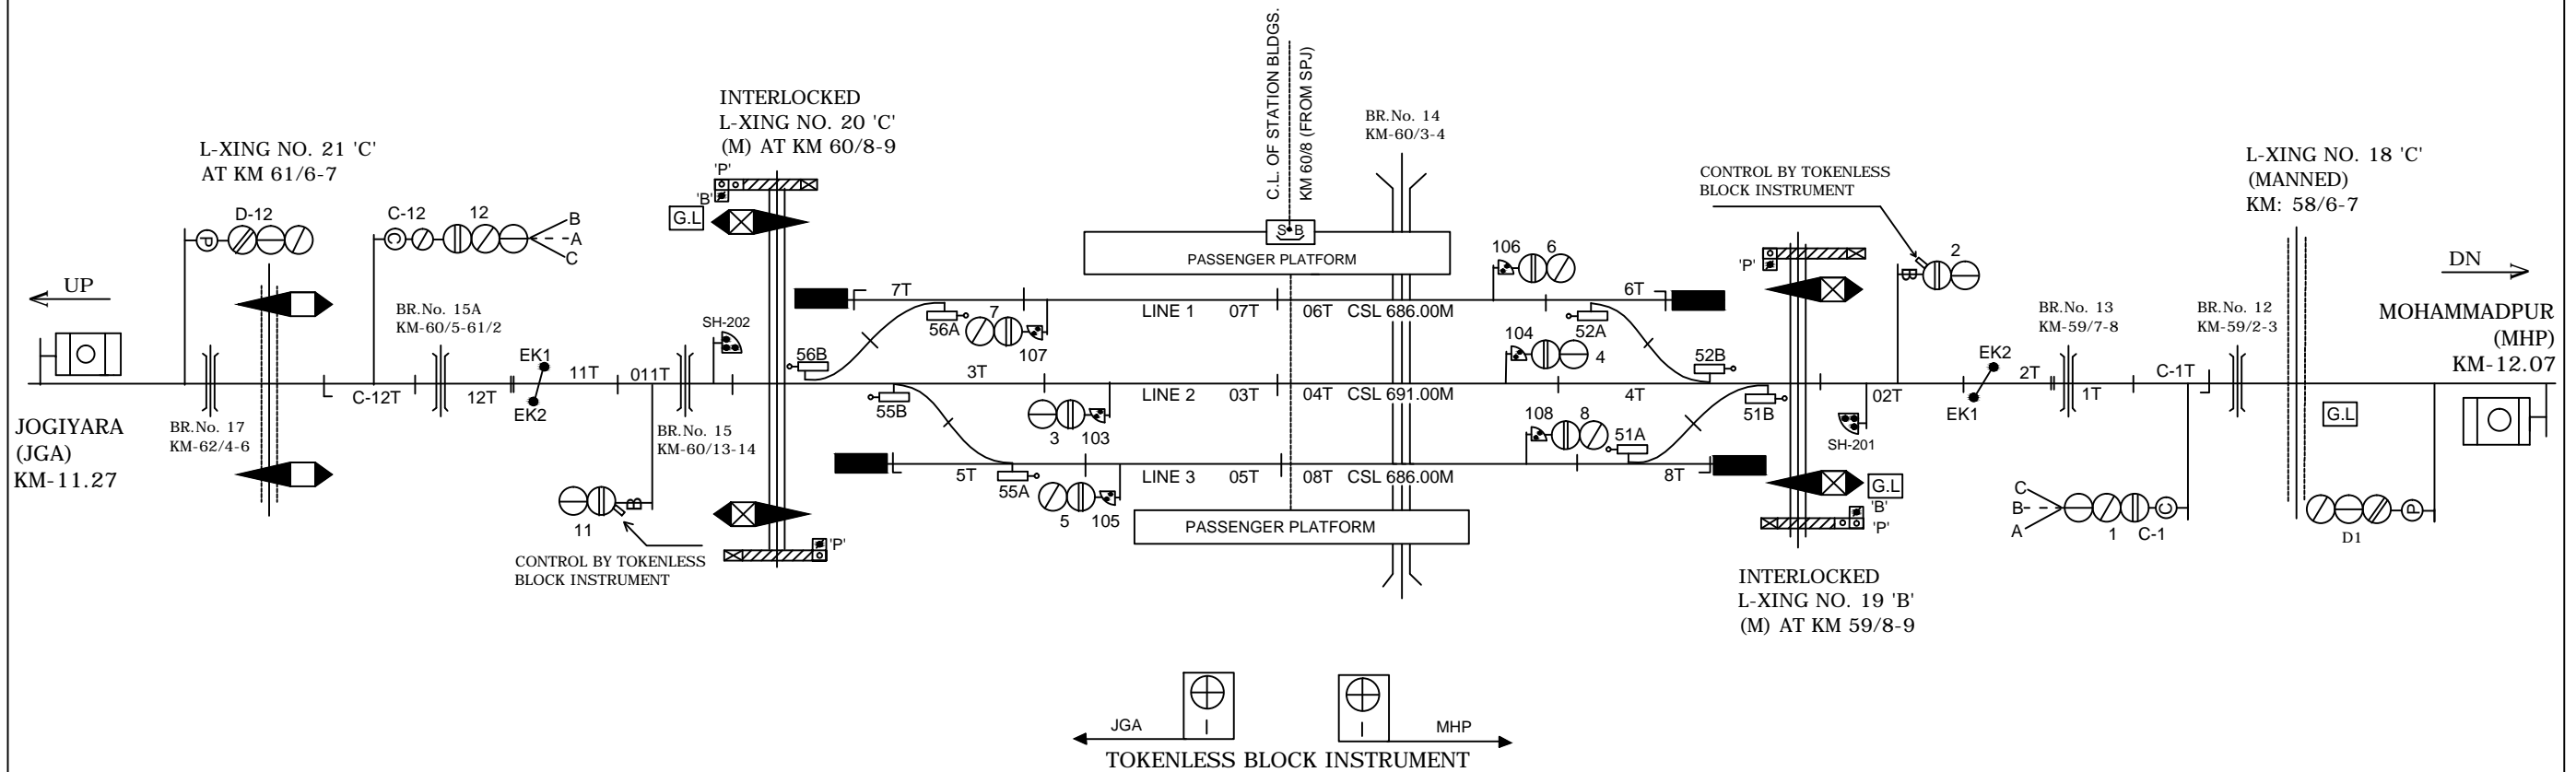


KAMTAUL STATION कमतौल स्टेशन

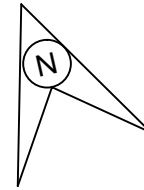

CLASS OF STATION : B
STD OF SIG & INTERLOCKING: STD-II ®

EAST CENTRAL RAILWAY
SAMASTIPUR DIVISION

STATION WORKING RULE DIAGRAM
MACL, STD-II® CLASS 'B'

KAMTAUL

SWRD NO.-
DY.CSTE/C-I/SPJ
2008/RD/17

SR.DSTE/SPJ

DSTE/SPJ

SSE/SIG

TO SUIT SIP NO. ECR/SIP/SPJ/369/2008 ALT-VI