
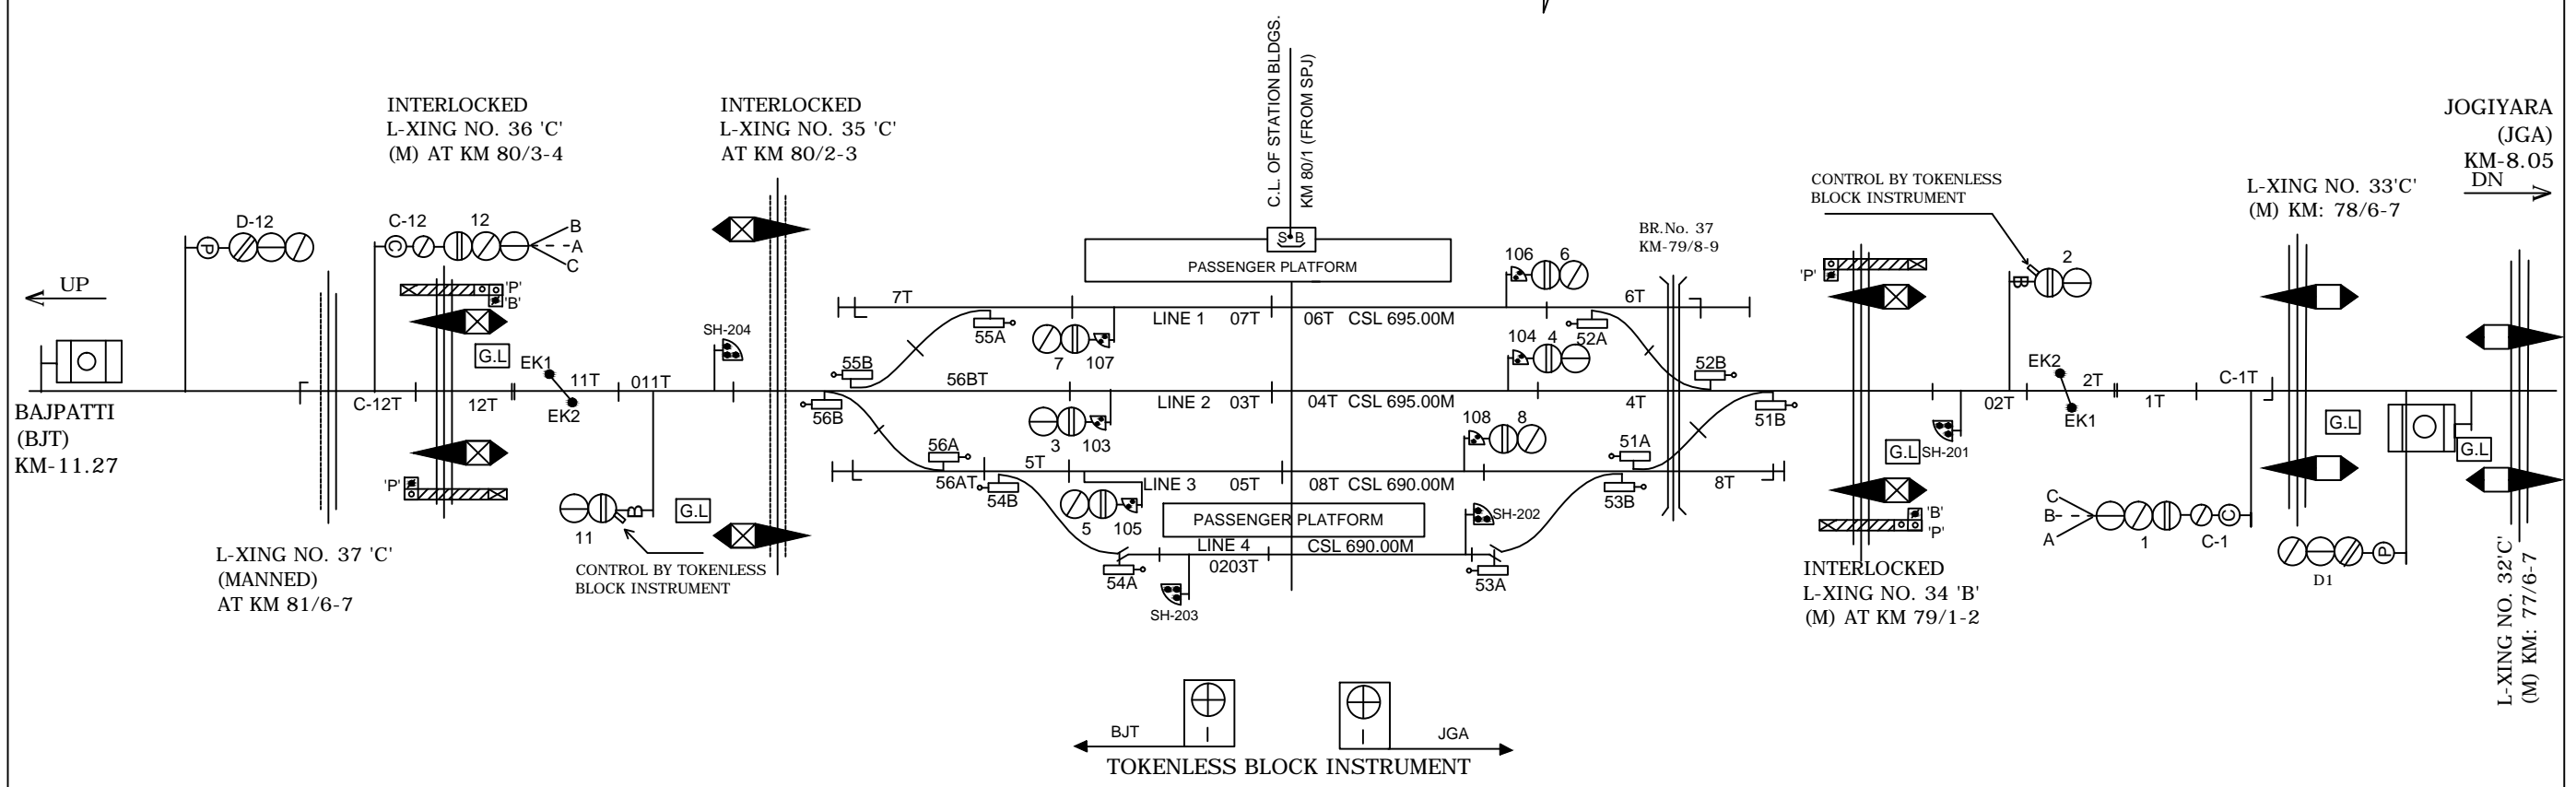


# JANAKPUR ROAD STATION

## जनकपुर रोड स्टेशन

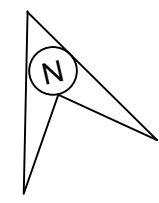

NOTE:-  
MAGNETO TELEPHONE PROVIDED BETWEEN PANEL GATE NO. 31'C, 32'C, 33'C, 34'C  
BETWEEN JGA-JNR AND 35'C, 36'C, 37'C, 38'C, 39'C & 40'C BETWEEN JNR-BJT.

CLASS OF STATION : B  
STD OF SIG & INTERLOCKING: STD-II ®

EAST CENTRAL RAILWAY SAMASTIPUR DIVISION	SR.DSTE/SPJ	DSTE/SPJ	SSE/SIG	STATION WORKING RULE DIAGRAM MACL, STD-II® CLASS 'B'	JANAKPUR ROAD	SWRD NO.-
				TO SUIT SIP NO. ECR/SIP/SPJ/367/2008 ALT-VII		DY.CSTE/C-I/SPJ 2009/RD/18