
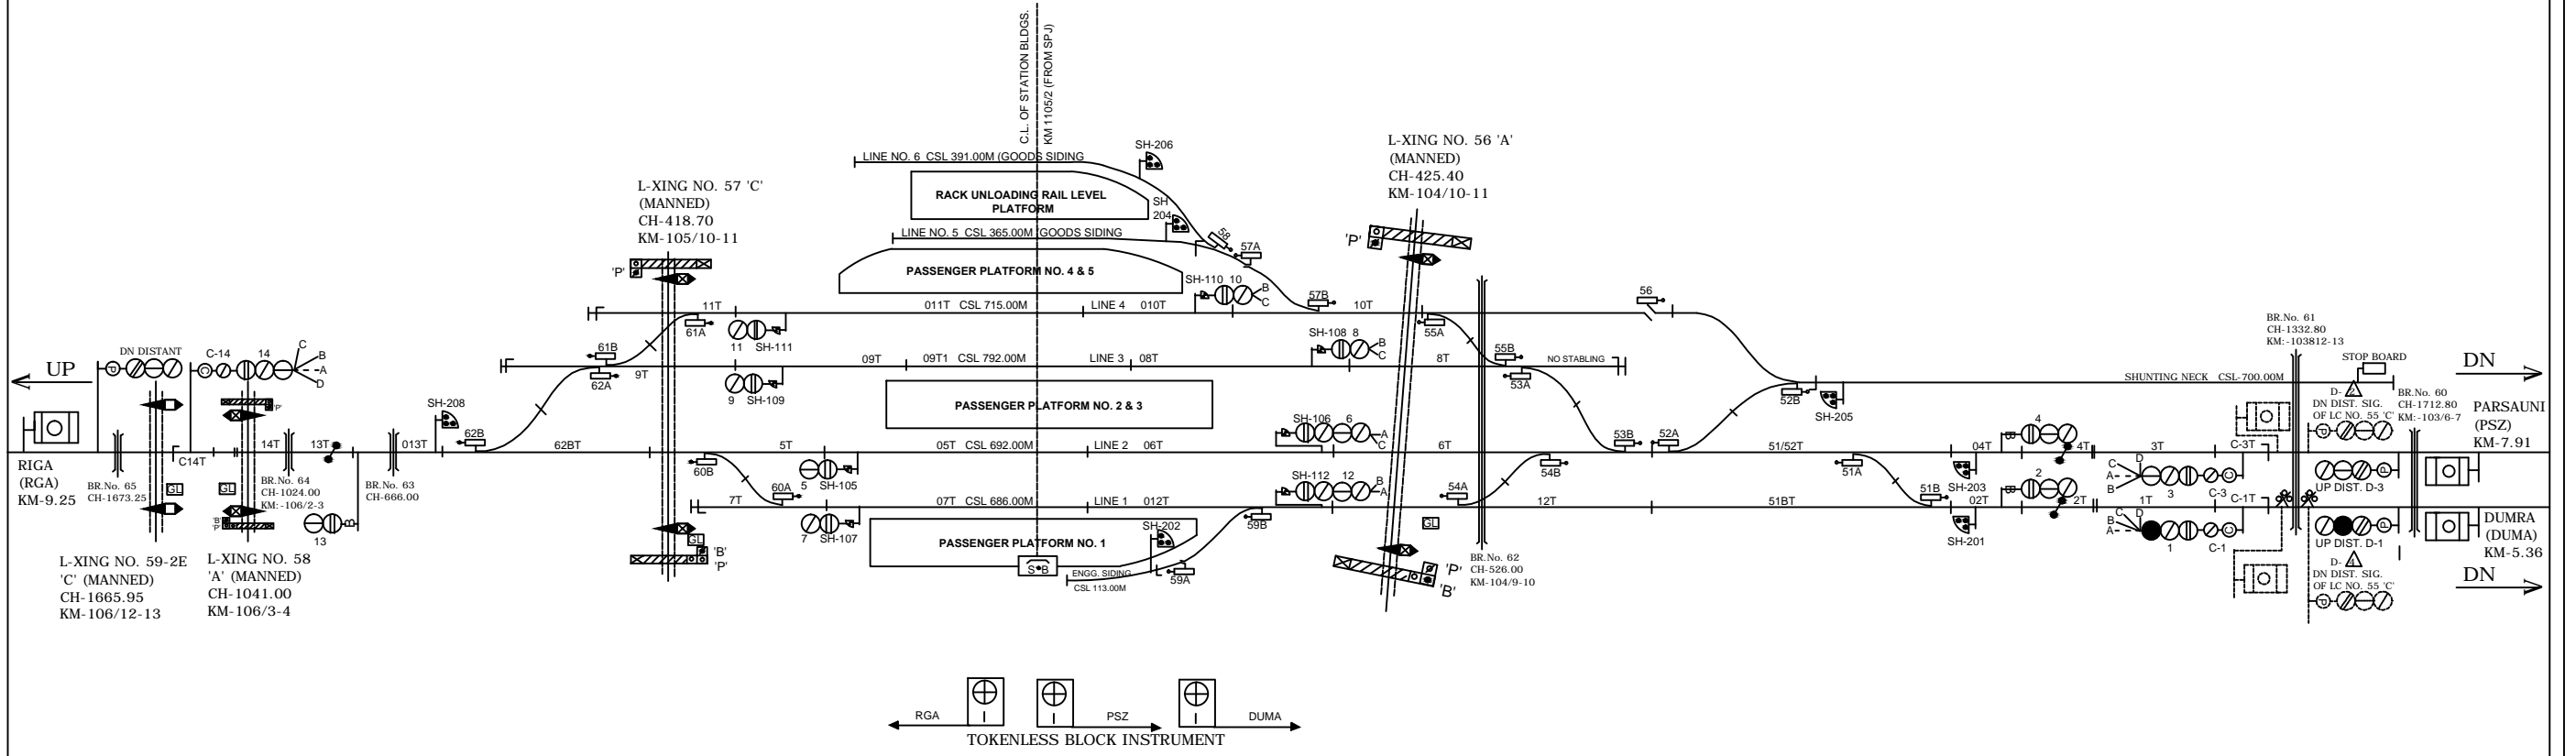


SITAMARHI STATION

सीतामढी स्टेशन

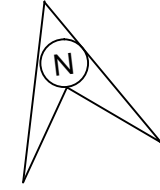

CLASS OF STATION : B
 STD OF SIG & INTERLOCKING: STD-II ®

EAST CENTRAL RAILWAY SAMASTIPUR DIVISION	SR.DSTE/SPJ	DSTE/SPJ	SSE/SIG	STATION WORKING RULE DIAGRAM MACL, STD-II® CLASS 'B'	SITAMARHI	SWRD NO.-
				TO SUIT SIP NO. ECR/SIP/SPJ/364/2009 ALT-V		DY.CSTE/C-I/SPJ 2010/RD/02