
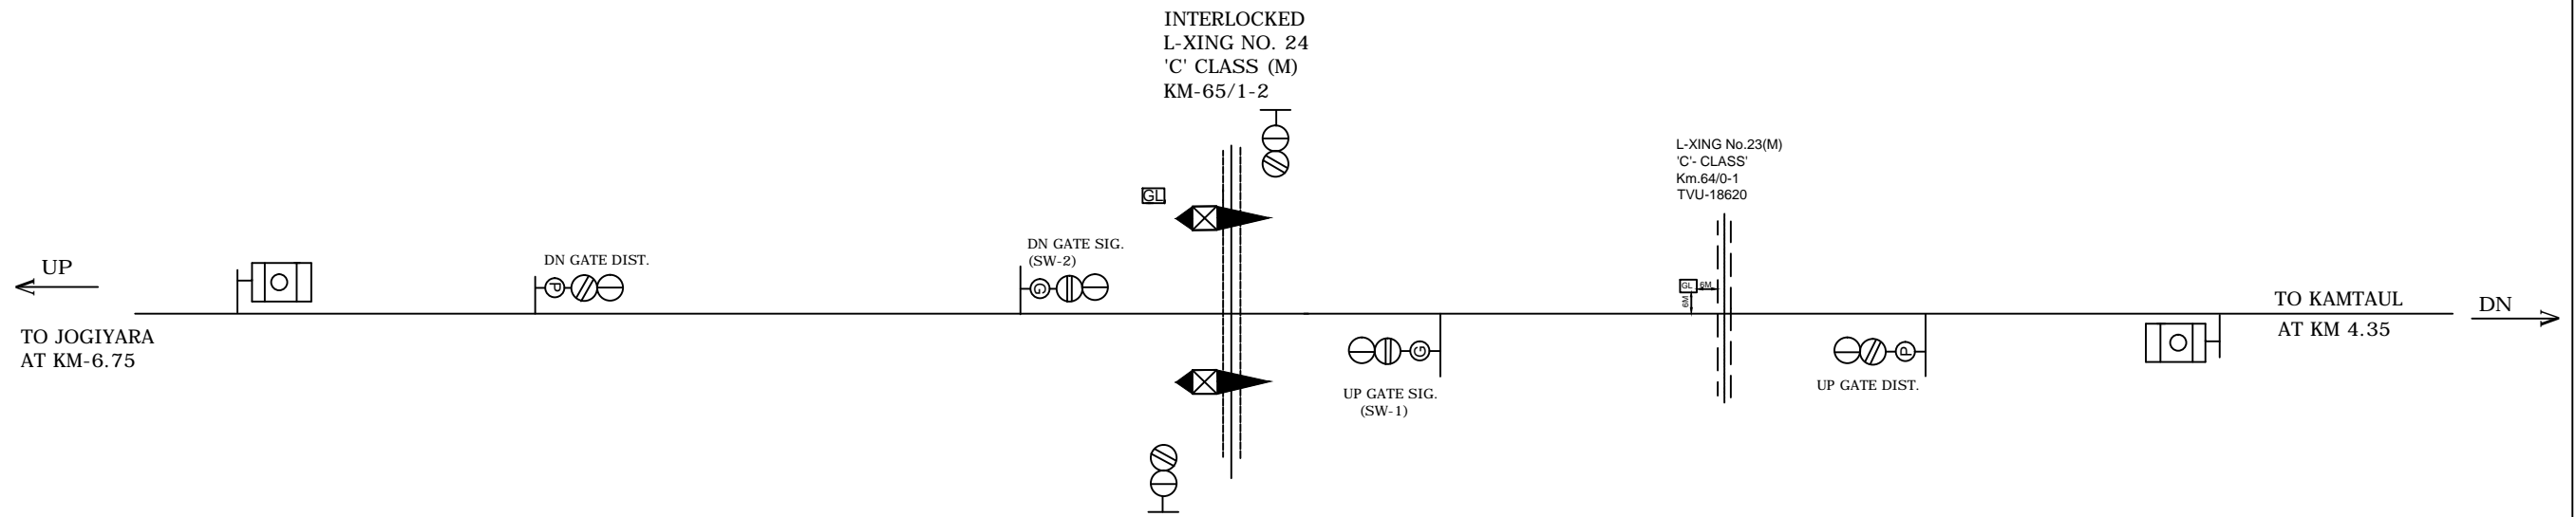


L.C NO.4'C'

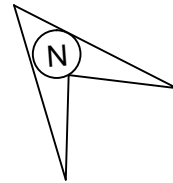

NOTE: -
MAGNETO TELEPHONE PROVIDED BETWEEN L.C. No. 24'C' AND KAMTAUL.

पूर्व मध्य रेलवे
E.C. RAILWAY
SAMASTIPUR DIVISION
समस्तीपुर मंडल

SR.DSTE/SPJ

DSTE/SPJ

SSE/SIG

STATION WORKING RULE DIAGRAM
OF L-XING No.24'C'
BETWEEN
KAMTAUL AND JOGIYARA
AT KM 65/1-2

NOT TO SCALE
SWRD NO.

SR./DSTE/SPJ
2017(RD)/06

TO SUIT SIP No.ECR/SIP/SPJ/L-XING- 24 'C'/2017