
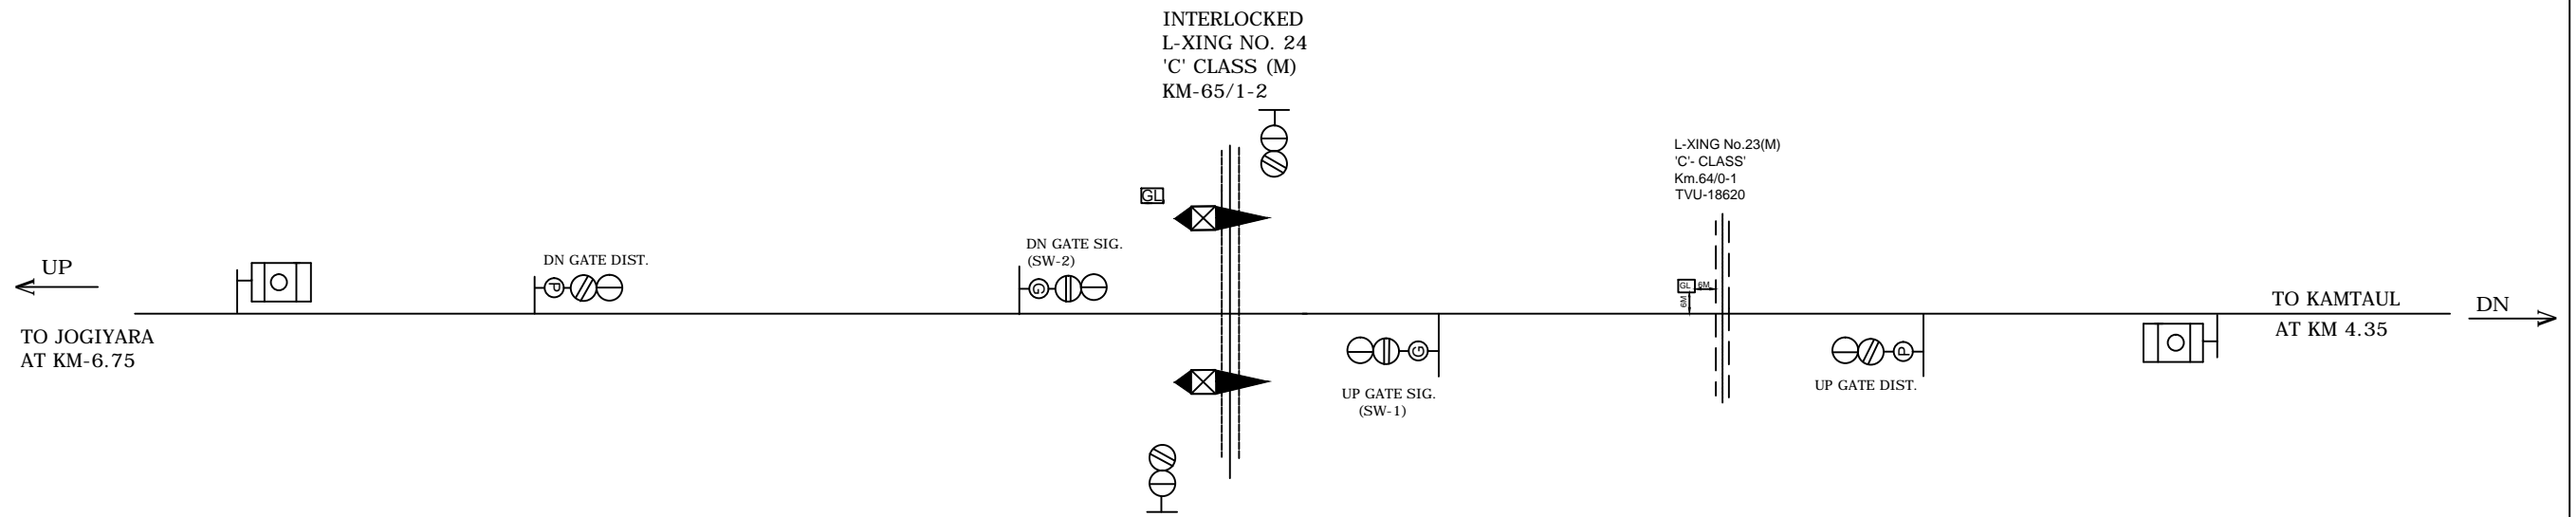


L.C NO.4'C'

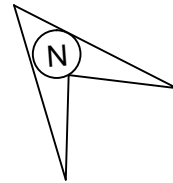

NOTE: -
MAGNETO TELEPHONE PROVIDED BETWEEN L.C. No. 24'C' AND KAMTAUL.

<p>????? ???? ECR RAILWAY ?????????? ???? SAMASTIPUR DIVISION</p>				<p>STATION WORKING RULE DIAGRAM OF L-XING No.24'C' BETWEEN KAMTAUL AND JOGIYARA AT KM 65/1-2</p>	<p>NOT TO SCALE SWRD NO. SR./DSTE/SPJ 2017(RD)/06</p>
	SR.DSTE/SPJ	DSTE/SPJ	SSE/SIG		