
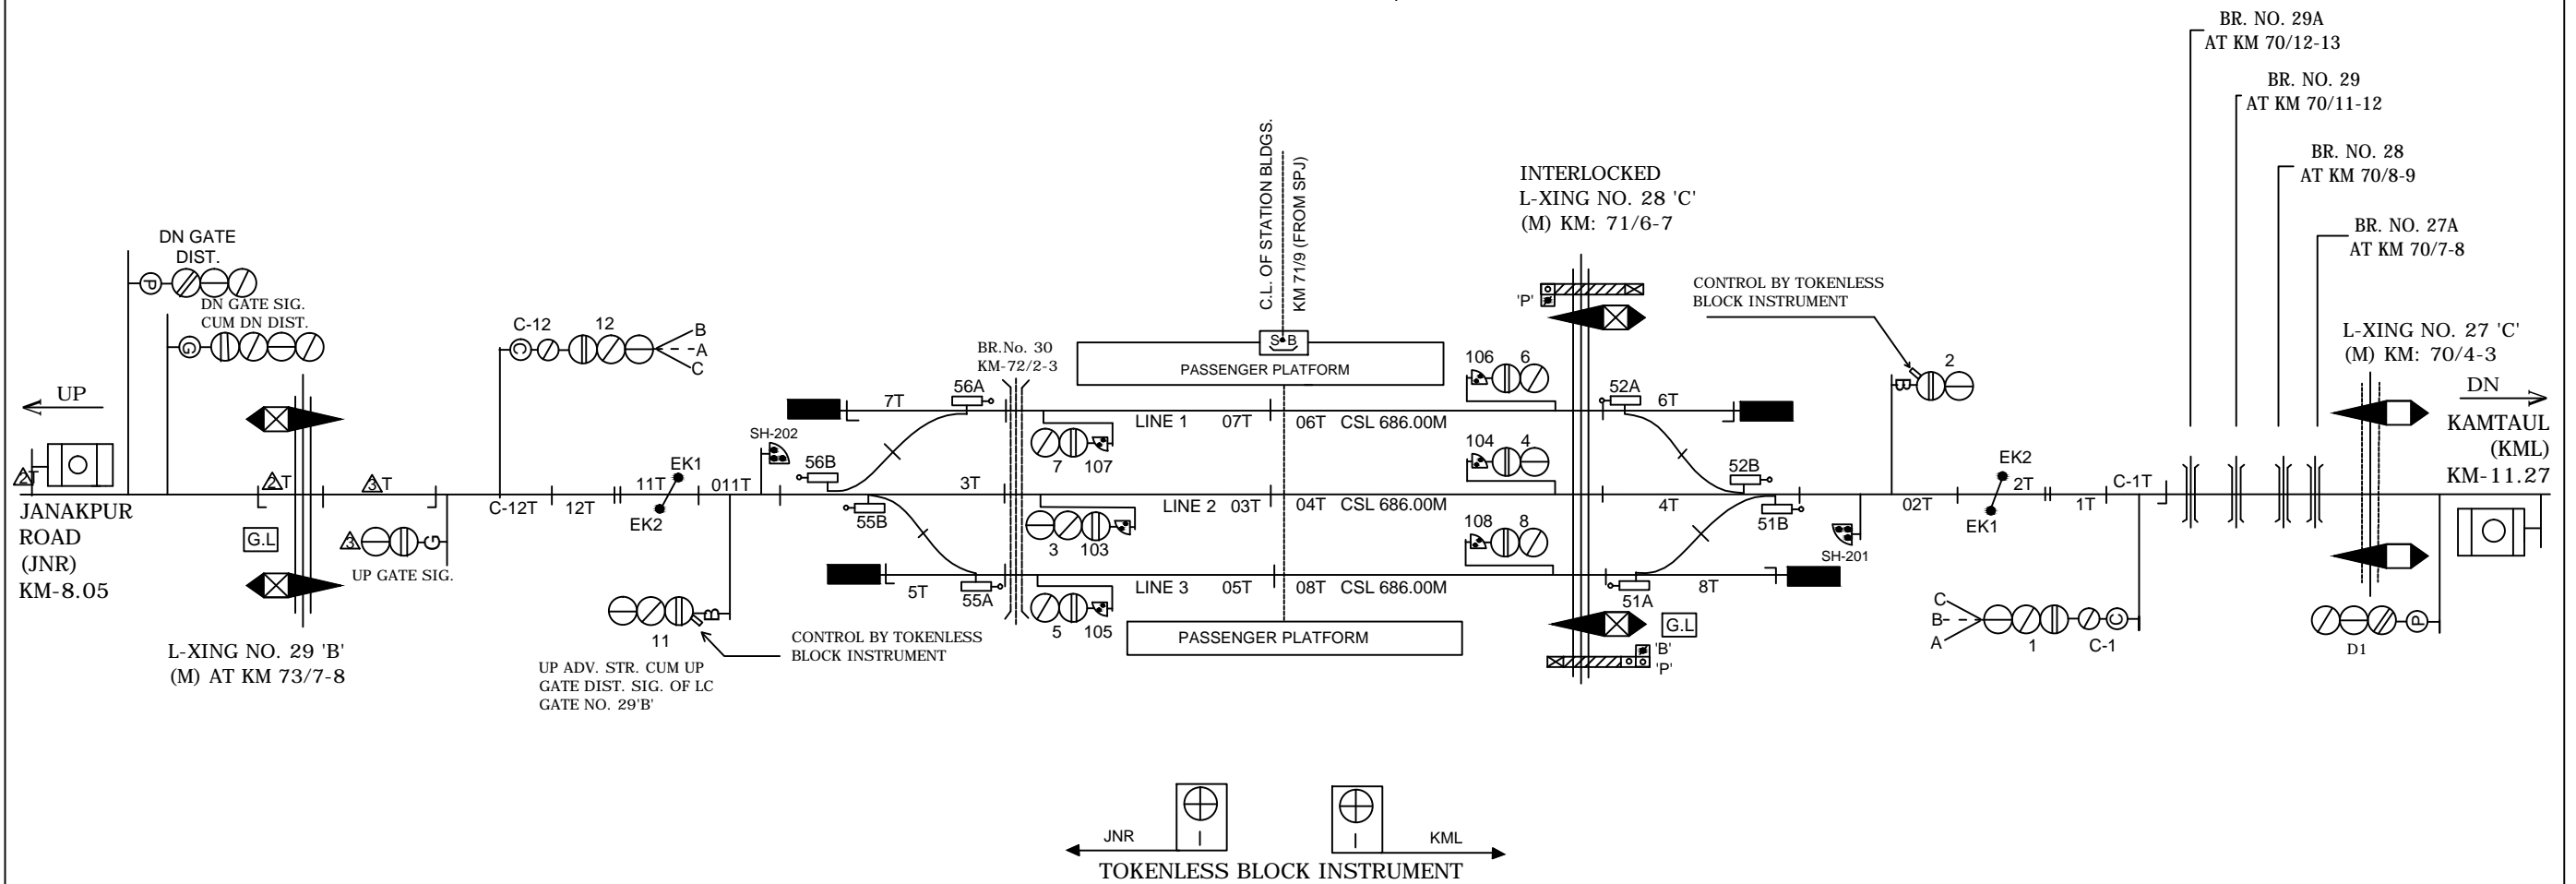


JOGIYARA STATION

जोगियारा स्टेशन

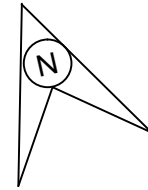

CLASS OF STATION : B
STD OF SIG & INTERLOCKING: STD-II (R)

EAST CENTRAL RAILWAY SAMASTIPUR DIVISION				STATION WORKING RULE DIAGRAM MACL, STD-II (R) CLASS 'B'	JOGIYARA	SWRD NO.-
	SR.DSTE/SPJ	DSTE/SPJ	SSE/SIG			TO SUIT SIP NO. ECR/SIP/SPJ/368/2008 ALT-III