
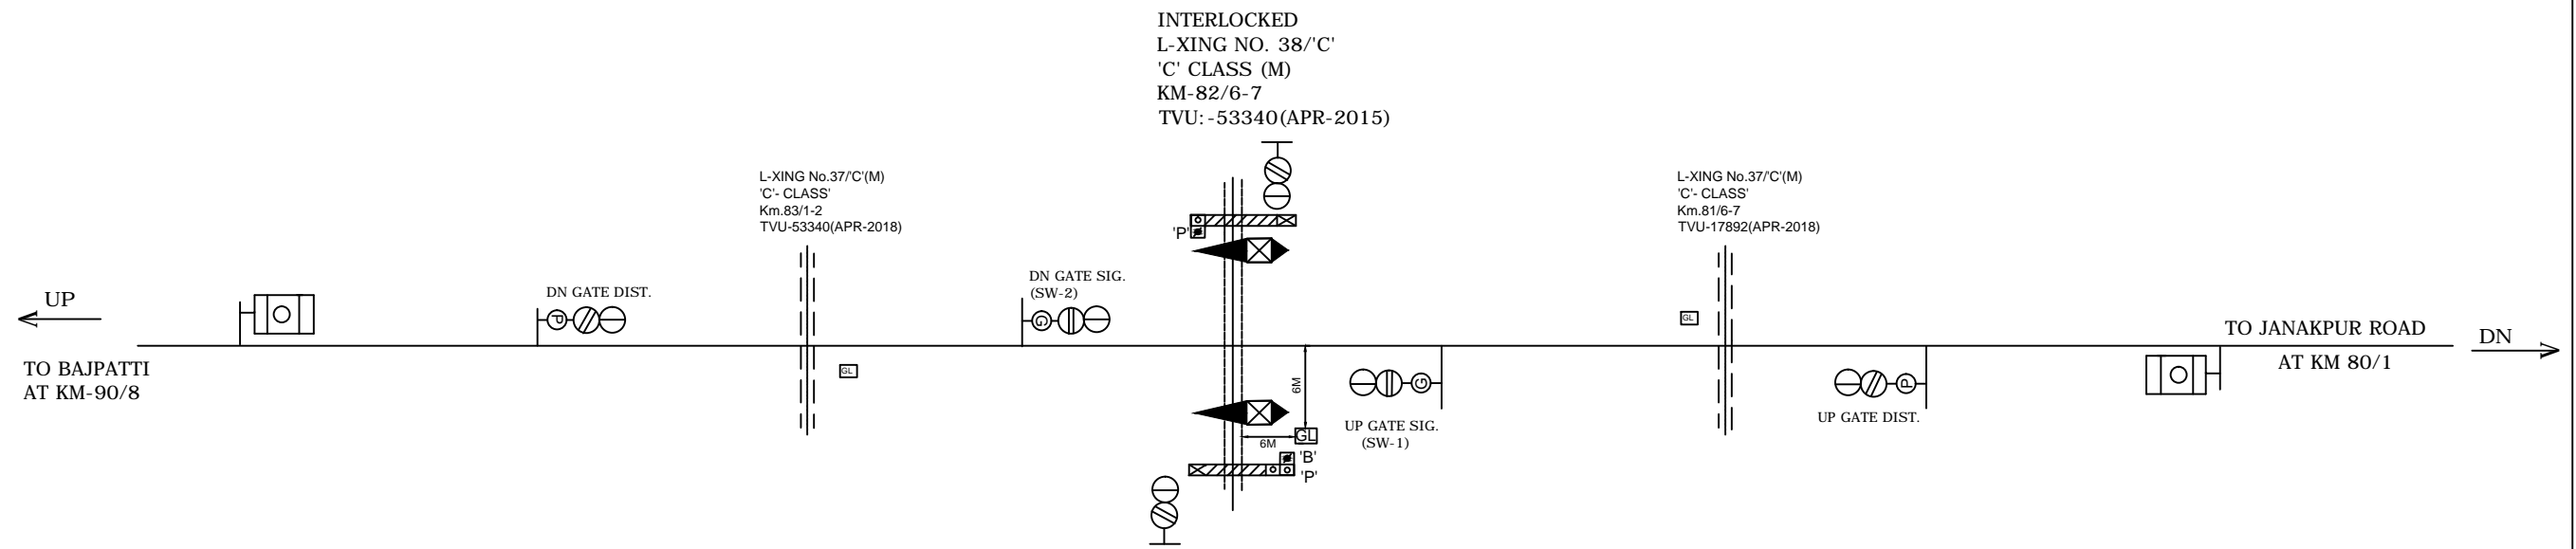


L.C NO.38'C'

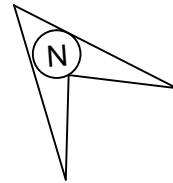

NOTE: -
MAGNETO TELEPHONE PROVIDED BETWEEN L.C. No.38'C' AND JANAKPUR ROAD.

पूर्व मध्य रेलवे
E.C. RAILWAY
SAMASTIPUR DIVISION
समस्तीपुर मंडल

SR.DSTE/SPJ

DSTE/SPJ

SSE/SIG

**STATION WORKING RULE DIAGRAM
OF L-XING No.38'C'
BETWEEN
JANAKPUR ROAD AND BAJPATTI
AT KM 82/6-7**

NOT TO SCALE
SWRD NO.

**SR./DSTE/SPJ
2018(RD)/12**

TO SUIT SIP No.ECR/SIP/SPJ/L-XING- 38 'C'/2018