


DUMRA STATION डुमरा स्टेशन

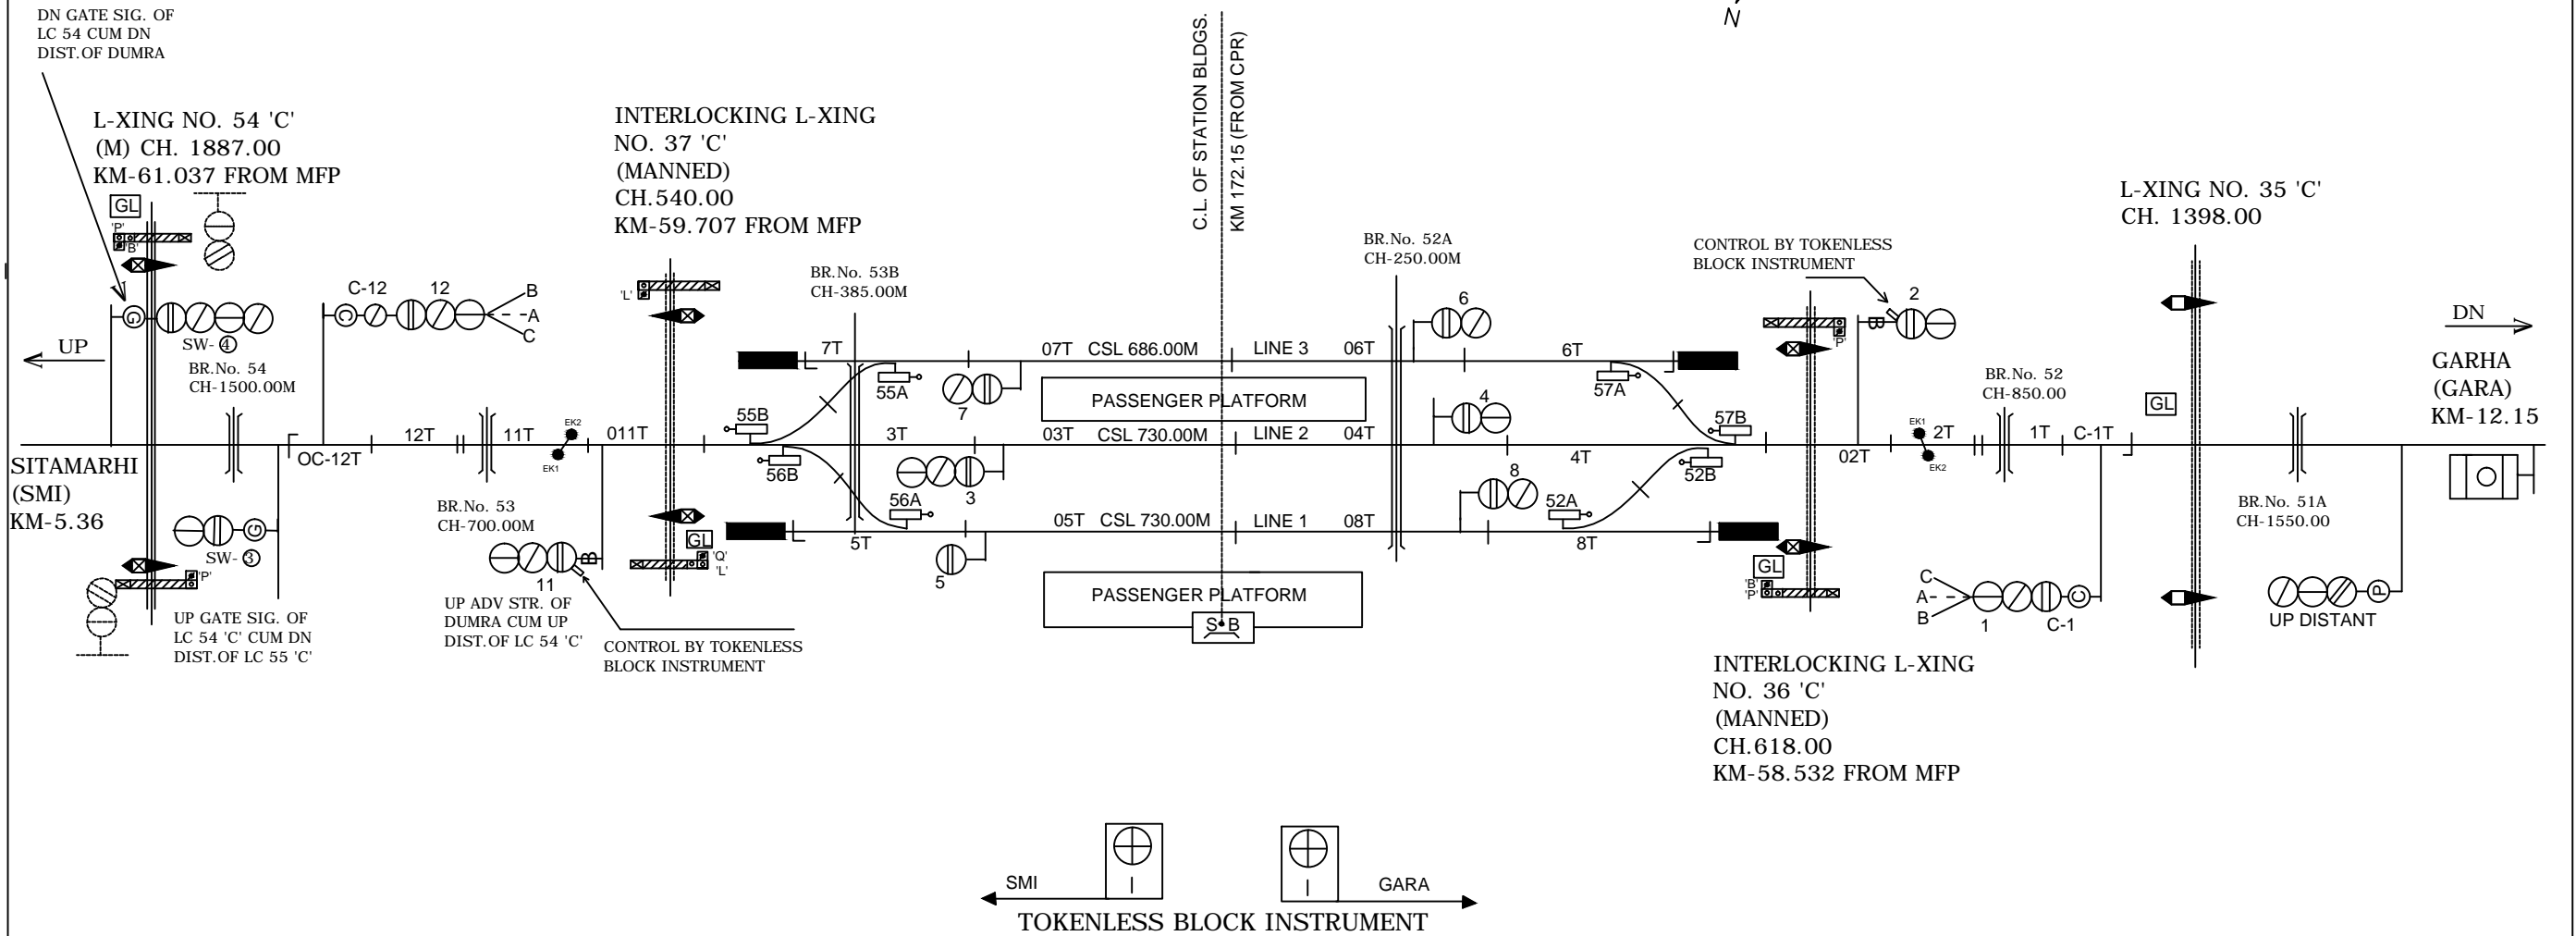

NOTE:- MAGNETO TELEPHONE PROVIDED BETWEEN PANEL CABIN GATE NO.30,31,32,33,35,36,37.

CLASS OF STATION : B
STD OF SIG & INTERLOCKING: STD-II ®

EAST CENTRAL RAILWAY SAMASTIPUR DIVISION	SR.DSTE/SPJ	DSTE/SPJ	SSE/SIG	STATION WORKING RULE DIAGRAM MACL, STD-II® CLASS 'B'	DUMRA	SWRD NO.-
				TO SUIT SIP NO. ECR/SIP/SPJ/440/2007 ALT-IV		DY.CSTE/C-I/SPJ 2010/RD/06