


PARAMJIWAR TARAJIWAR STATION

परमजीवर ताराजीवर स्टेशन

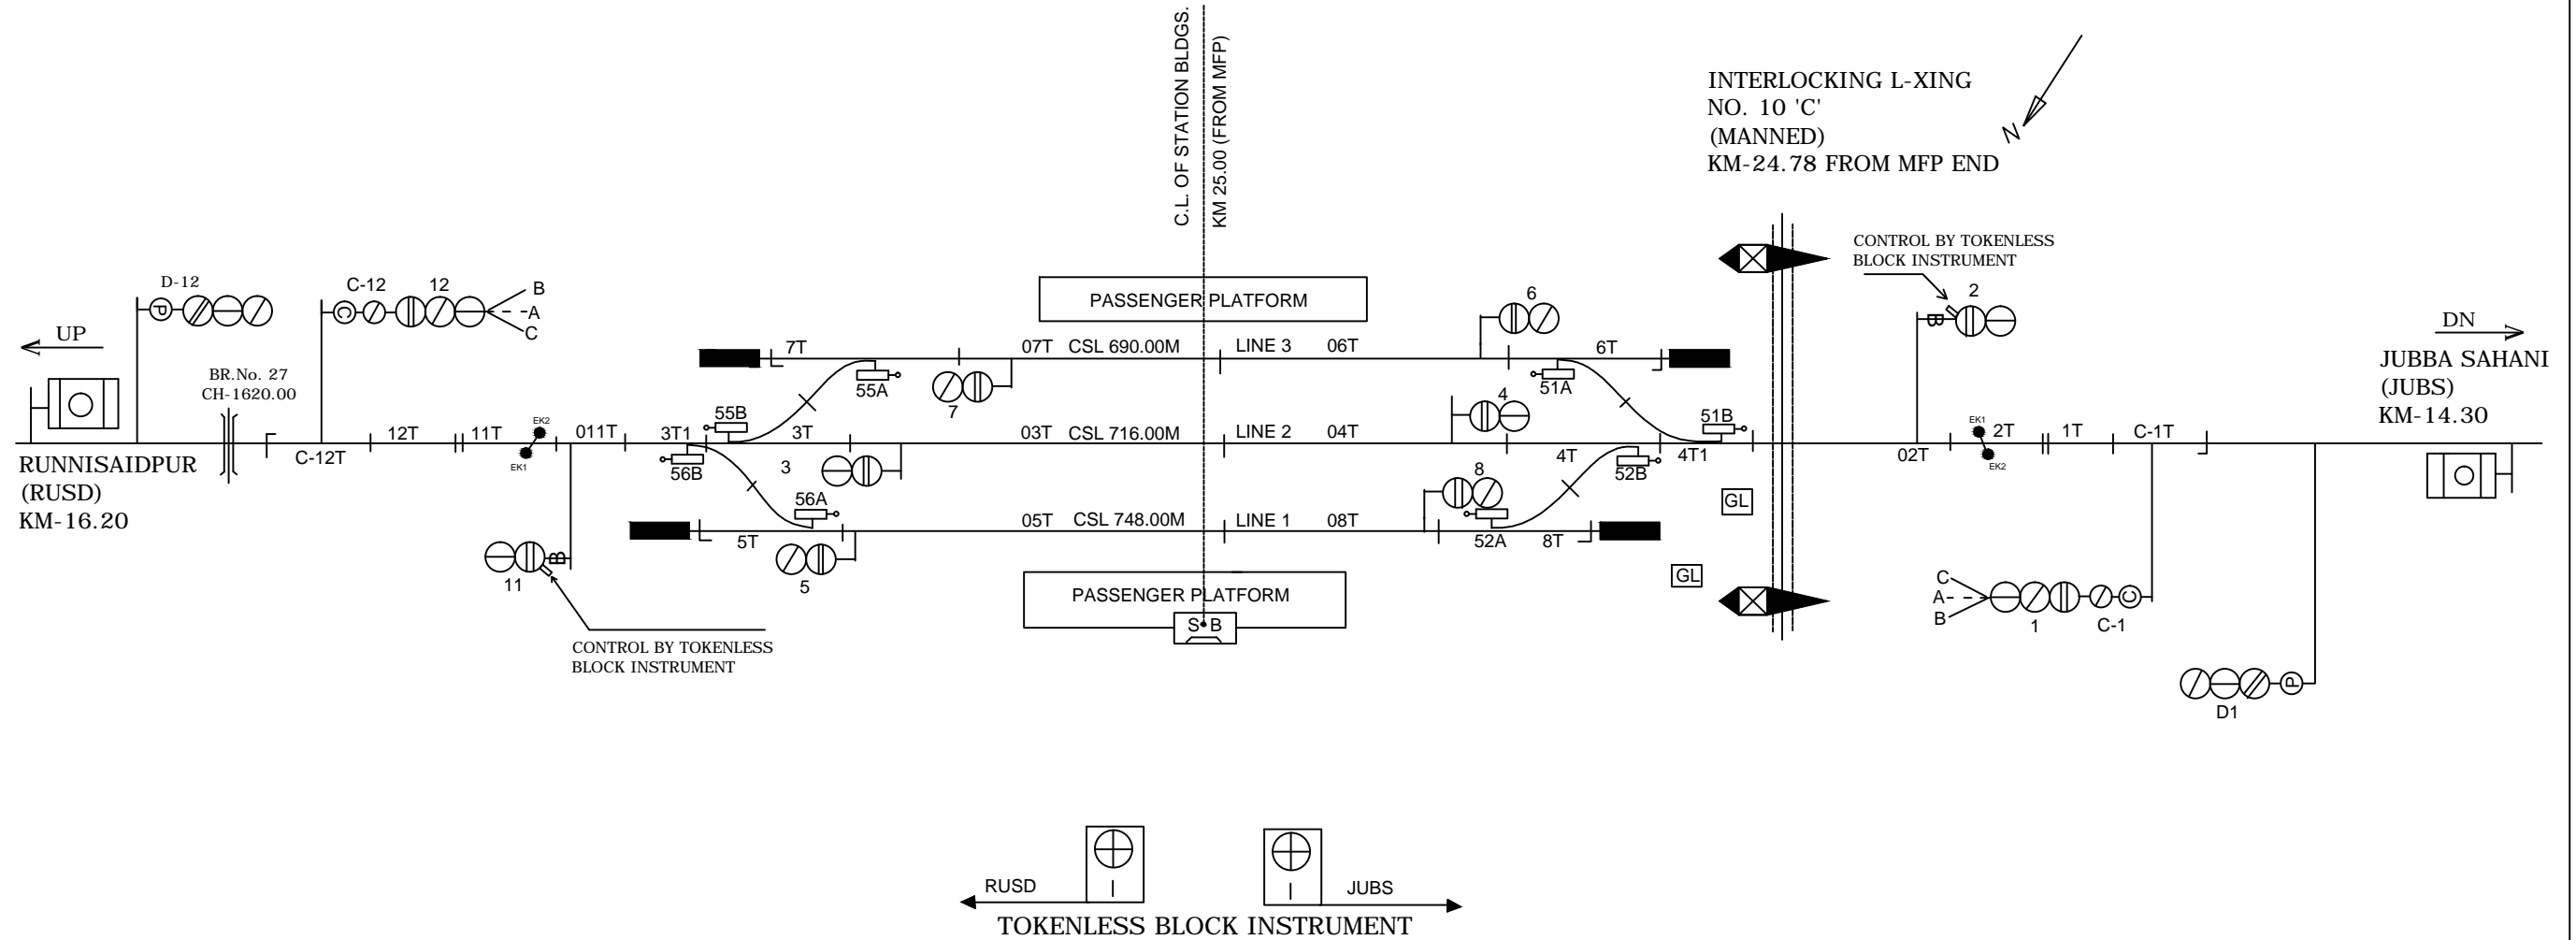

NOTE:- MAGNETO TELEPHONE PROVIDED BETWEEN PANEL ROOM GATE NO.9,10,11,12,15.

CLASS OF STATION : B
STD OF SIG & INTERLOCKING: STD-III

EAST CENTRAL RAILWAY SAMASTIPUR DIVISION				STATION WORKING RULE DIAGRAM MACL, STD-II (R) CLASS 'B'	PARAMJIWAR TARAJIWAR	SWRD NO.-
	SR.DSTE/SPJ	DSTE/SPJ	SSE/SIG	TO SUIT SIP NO. ECR/SIP/SPJ/431/2007 ALT-VI		DY.CSTE/C/I/SPJ 2011/RD/11