
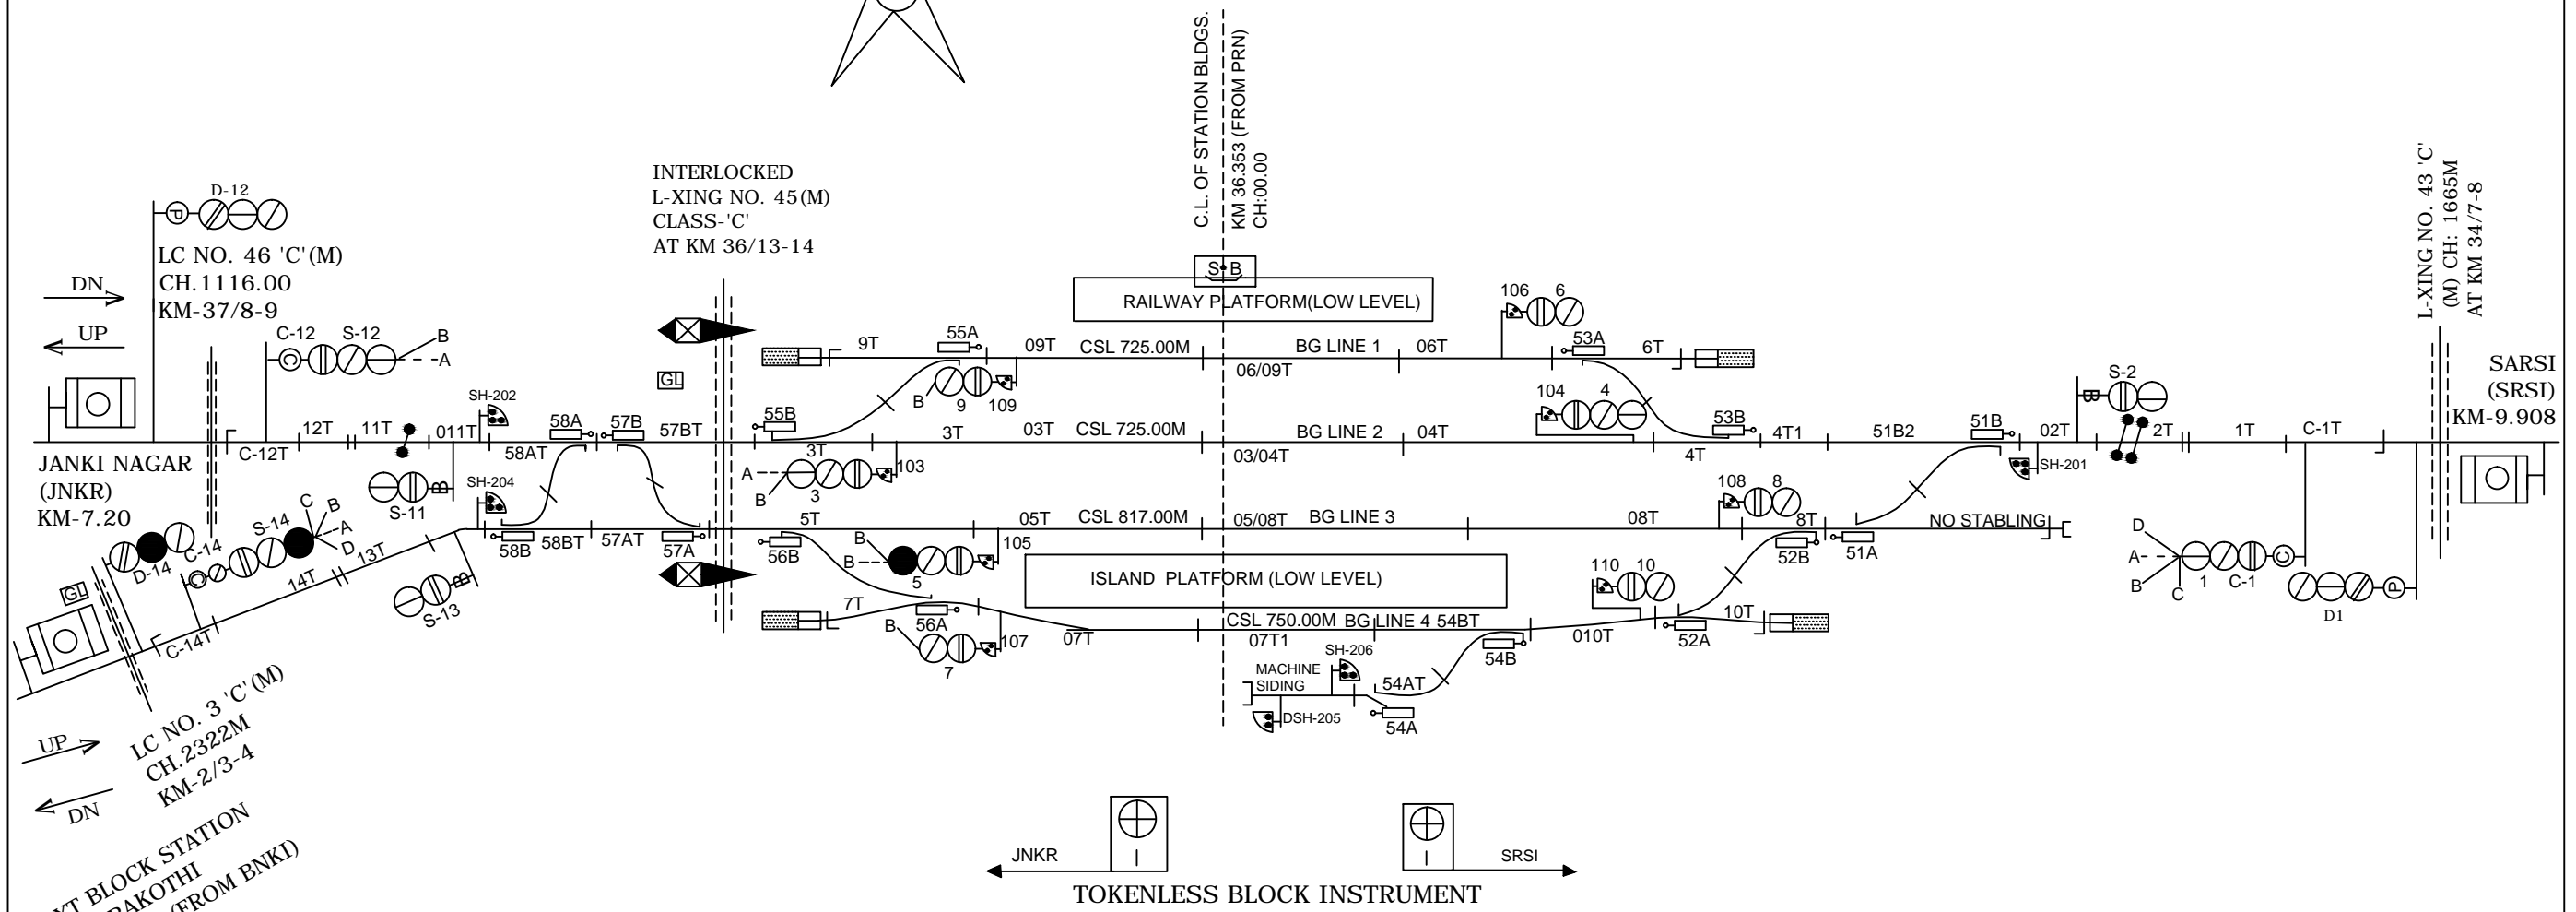


BANMANKHI STATION

बनमंखी स्टेशन

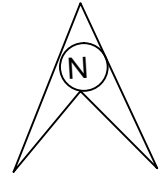

UP →
DN ←

LC NO. 46 'C' (M)
CH. 1116.00
KM-37/8-9

LC NO. 3 'C' (M)
CH. 2322M
KM-2/3-4

NEXT BLOCK STATION
BARHARAKOTHI
KM-15.853 (FROM BNKI)



NOTE:-
MAGNETO TELEPHONE PROVIDED BETWEEN PANEL ROOM L.C. GATE NO. 42'SPL' BETWEEN BNKI-SRSI AND 3,4,6,7,40,41,43,45'C', 46,47,48 & 49 BETWEEN JNKR-BNKI.

CLASS OF STATION : B
STD OF SIG & INTERLOCKING: STD-II ®

EAST CENTRAL RAILWAY SAMASTIPUR DIVISION	SR.DSTE/SPJ	DSTE/SPJ	JE/DRG	STATION WORKING RULE DIAGRAM MACL, STD-II® CLASS 'B'	BANMANKHI	SWRD NO.-
				TO SUIT SIP NO. ECR/SIP/SPJ/413/2016 AT-1		DY.CSTE/C/SPJ 2013/RD/06