
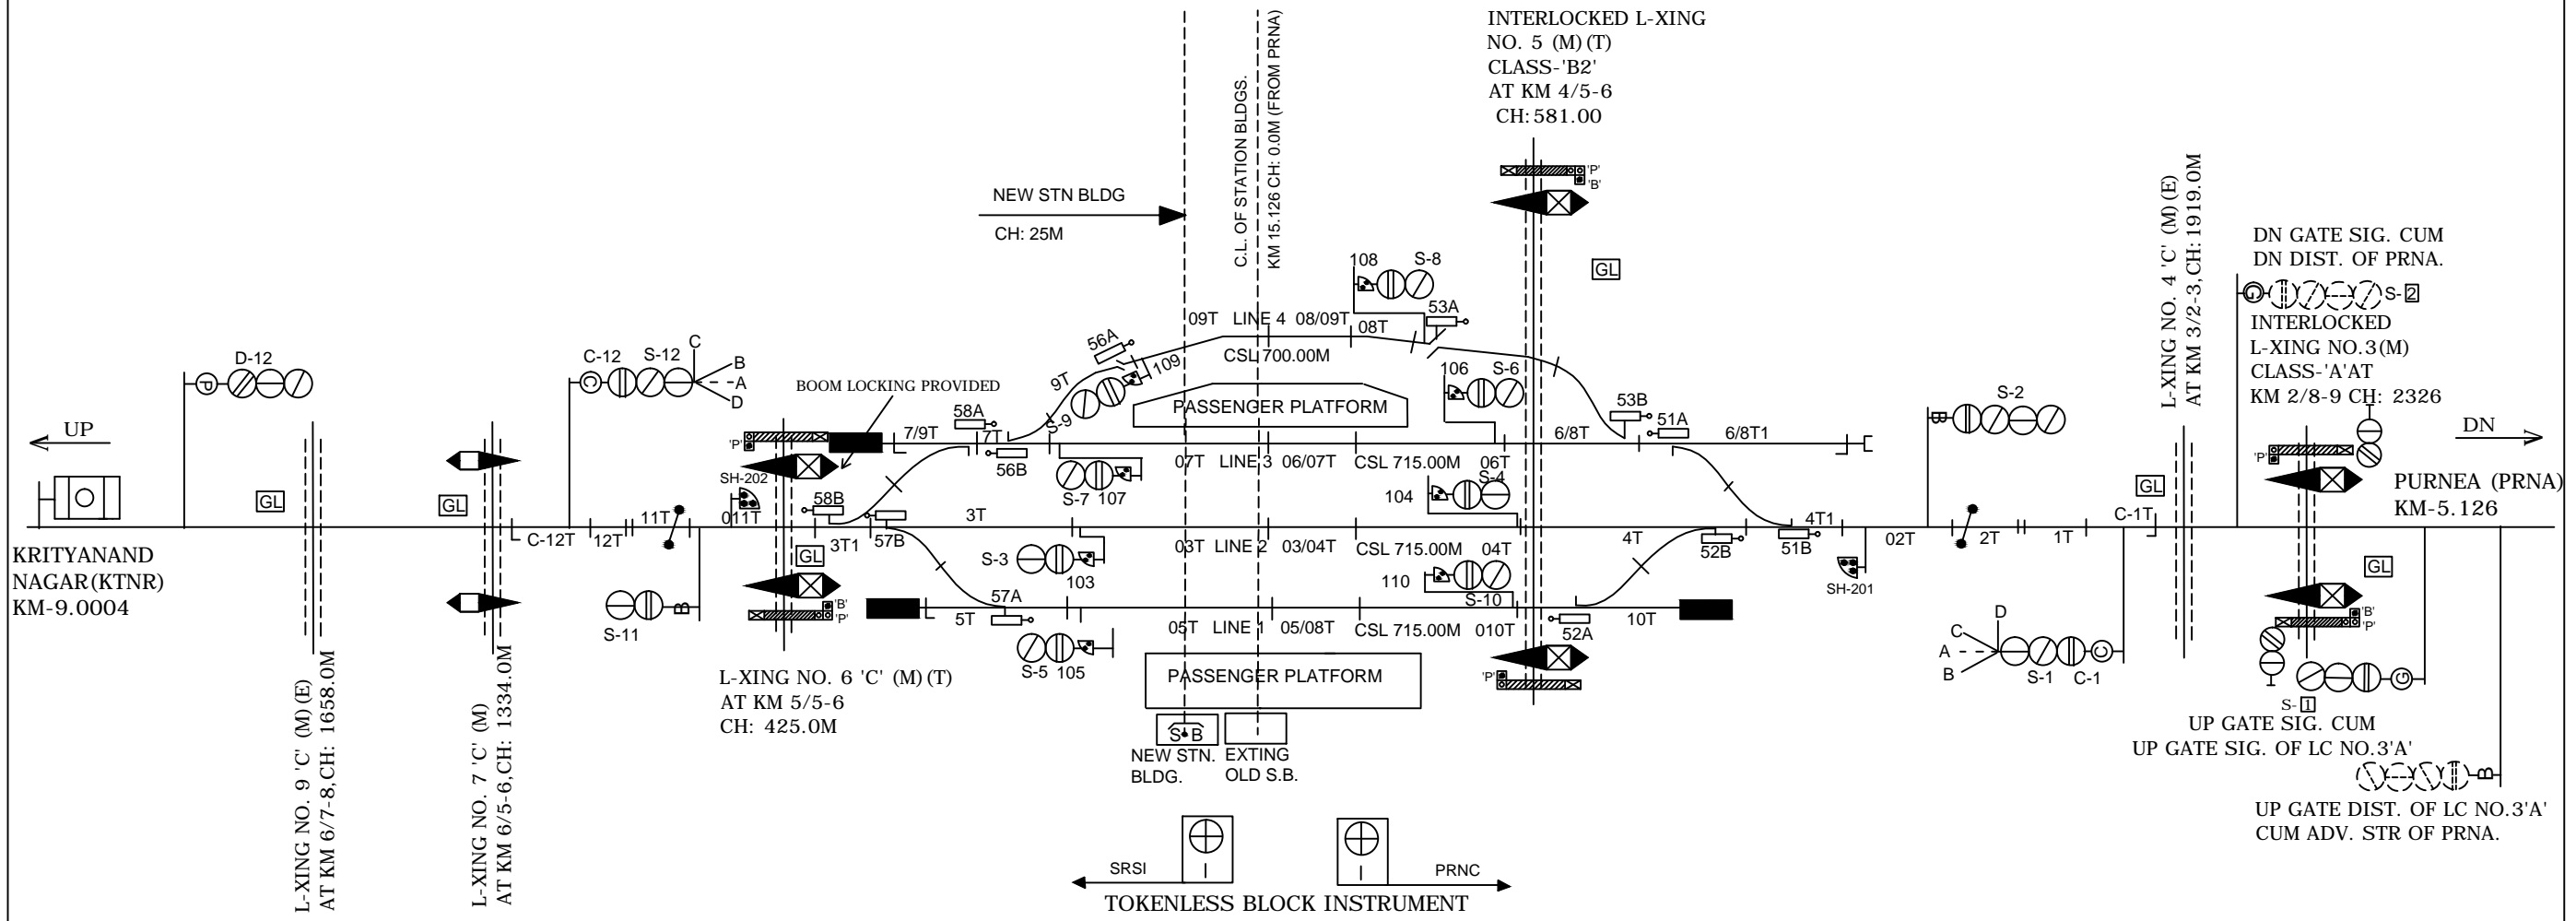


PURNEA COURT STATION

पुर्णिया कोर्ट स्टेशन

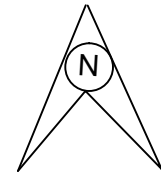

INTERLOCKED L-XING
NO. 5 (M) (T)
CLASS-'B2'
AT KM 4/5-6
CH: 581.00

DN GATE SIG. CUM
DN DIST. OF PRNA.
INTERLOCKED
L-XING NO. 3 (M)
CLASS-'A' AT
KM 2/8-9 CH: 2326

L-XING NO. 4 'C' (M) (E)
AT KM 3/2-3, CH: 1919.0M

L-XING NO. 6 'C' (M) (T)
AT KM 5/5-6
CH: 425.0M

UP GATE SIG. CUM
UP GATE SIG. OF LC NO. 3'A'
UP GATE DIST. OF LC NO. 3'A'
CUM ADV. STR OF PRNA.

UP

DN

KRITYANAND
NAGAR (KTRN)
KM-9.0004

PURNEA (PRNA)
KM-5.126

NOTE:-
MAGNETO TELEPHONE PROVIDED BETWEEN PANEL ROOM L.C. GATE NO. 2'C', 3'A', 4'C', 5'B2',
BETWEEN PRNC-PRNA AND 6'C', 7'C', 9'C', 12'C' & 13'C' BETWEEN PRNC-KTRN.

CLASS OF STATION : B
STD OF SIG & INTERLOCKING: STD-II ®

EAST CENTRAL RAILWAY
SAMASTIPUR DIVISION

STATION WORKING RULE DIAGRAM
MACL, STD-II ® CLASS 'B'

PURNEA COURT
पुर्णिया कोर्ट

SWRD NO.-

DY.CSTE/CON/SPJ
2015/(R.D)/06

SR.DSTE/SPJ DSTE/SPJ JE/DRG TO SUIT SIP NO. ECR/SIP/SPJ/416/2015 ALT-IV