
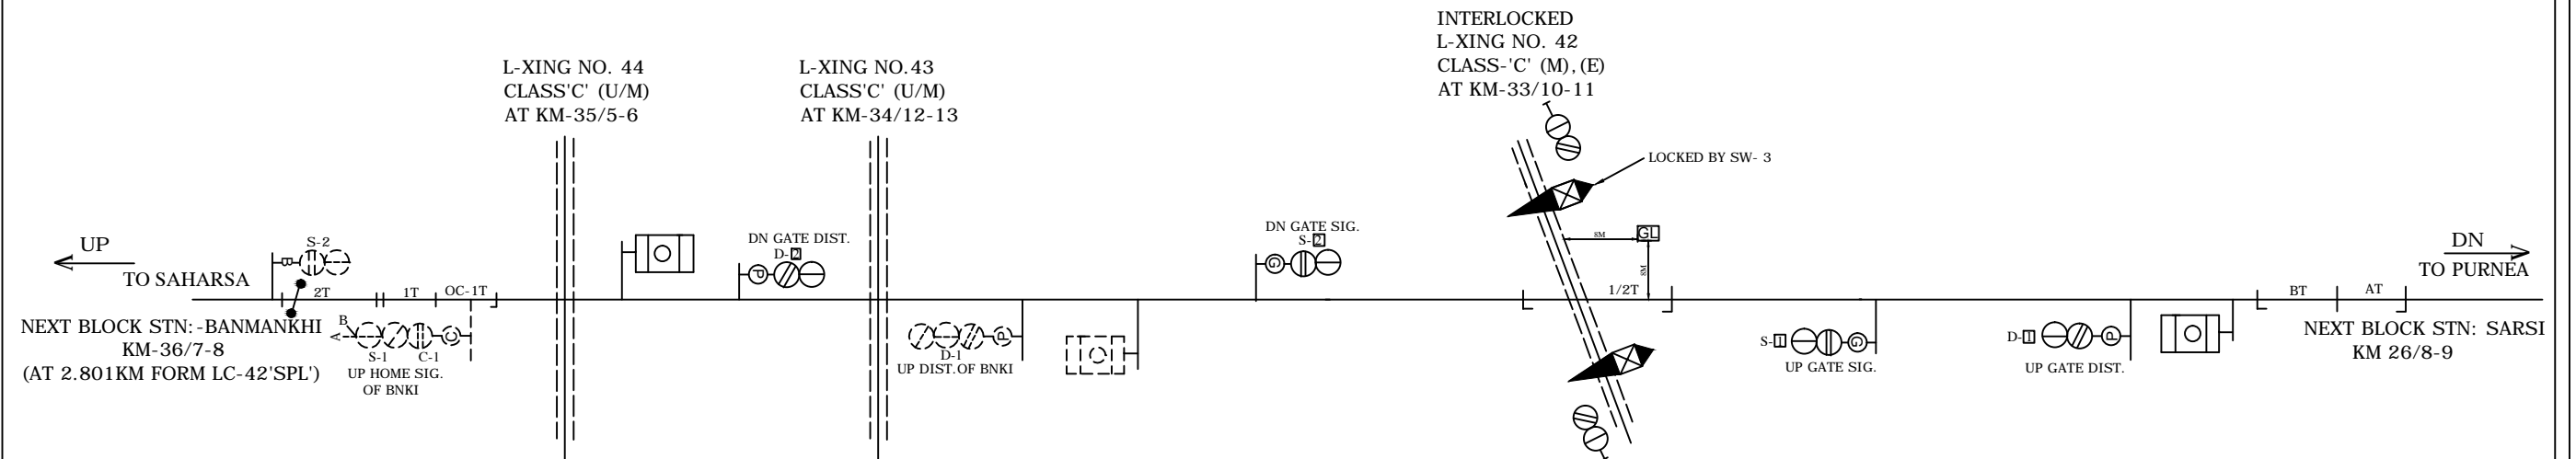


L.C NO.42 'SPL'

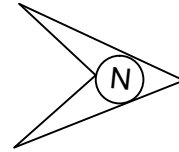

- NOTE: -
- 1.MAGNETO TELEPHONE PROVIDED BETWEEN LC NO. 42'SPL' & BANMANKHI STATION.
 - 2.LED LIT LAMPS PROVIDED FOR ALL SIGNALS.
 - 3.DEAD APPROACH LOCKING PROVIDED AT LC GATE 42'SPL' WITH 60 SEC. TIME DELAY AS PER RL BOARD,(LOCKING OF LC 42'SPL' L.NO:-2000/SAFETY(A&R)/19/39/PT-II DT:-10.06.2014.

<p>????? ???? INDIAN RAILWAY ?????????? ???? SAMASTIPUR DIVISION</p>				<p>STATION WORKING RULE DIAGRAM OF L-XING No.42'SPL' BETWEEN BANMANKHI - SARSI AT KM 33/10-11</p>	<p>NOT TO SCALE SWRD NO. SR./DSTE/SPJ 2015(RD)/01</p>
	SR.DSTE/SPJ	DSTE/SPJ	SSE/SIG		