


अंकोरा (ANH)

MACLS, "B" CLASS, STD-II(R)
DOC:-30.09.08

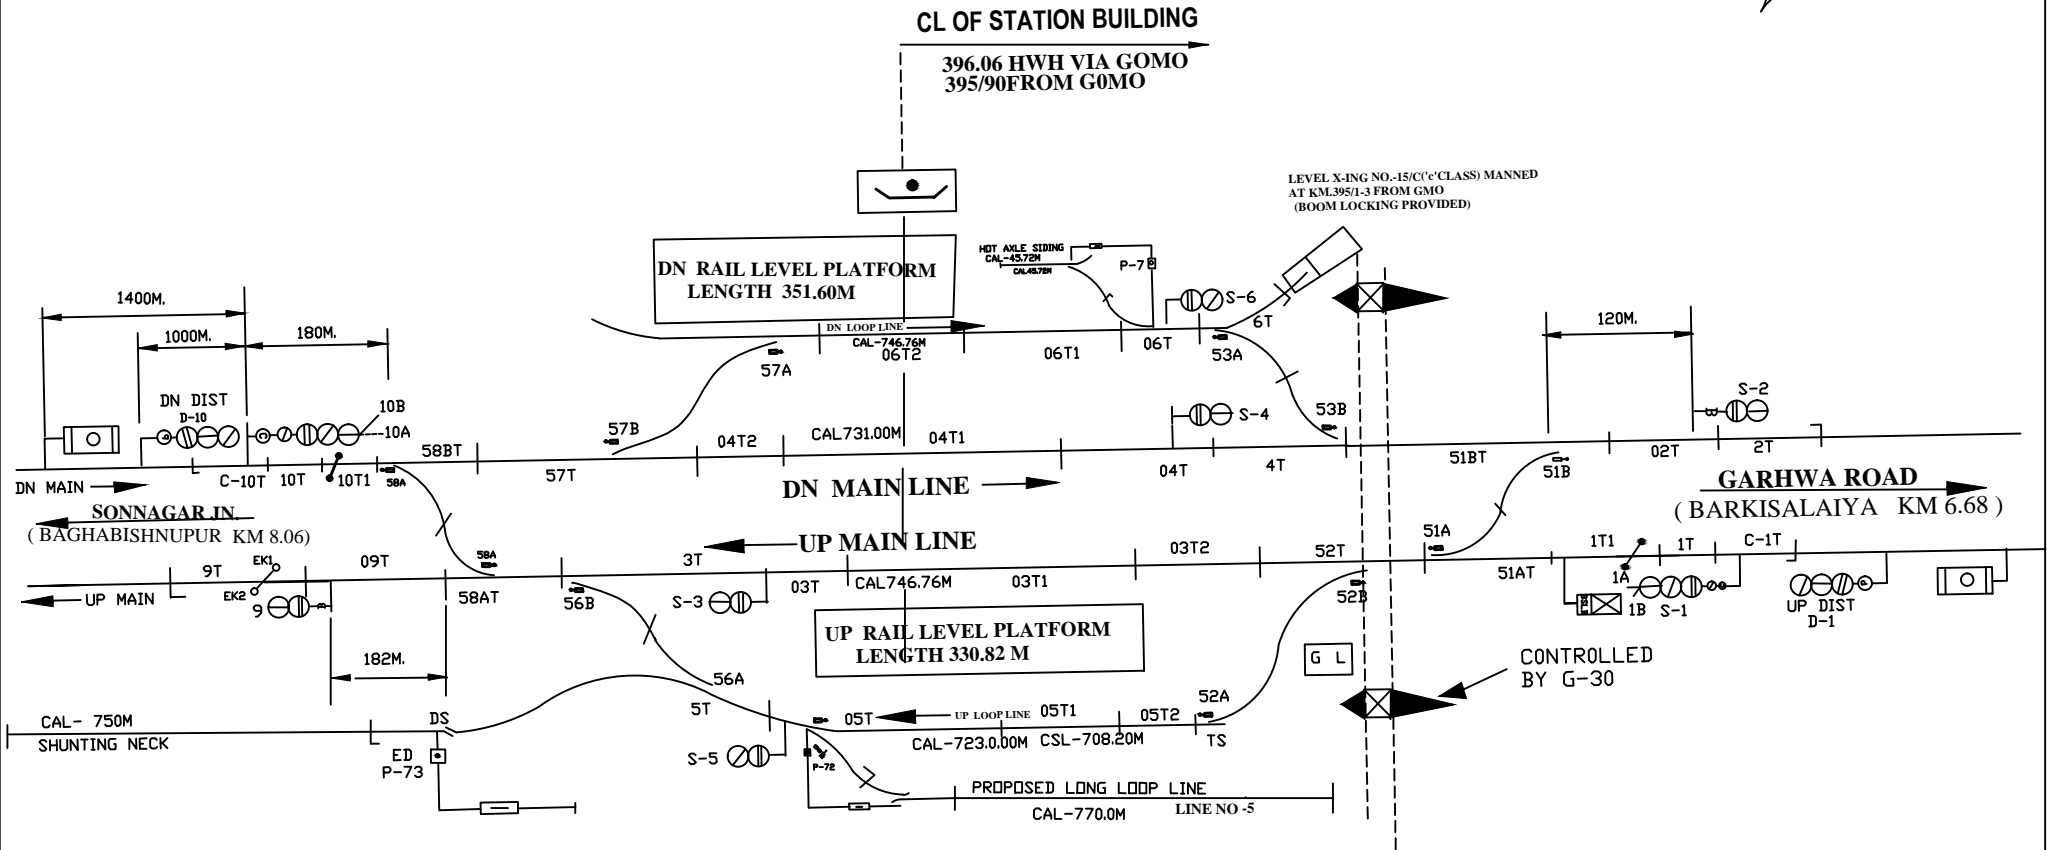

E C R			ANKORAH DDU. DIV.	DRG. No. SG/DDU/ SK/2020 SH. No. 52
	SSE/DRG	DSTE/DDU		