
 


CRS SANCTION TO BE OBTAINED PRIOR TO EXECUTION OF WORK

DETAILS OF LC GRADE (GHQ-MOX SECTION)						
S.	LC NO.	M/M	MM	BLOCK SECTION	TELEPHONE NO. (CONV. THIN WITH)	REMARKS
1.	11/C/1	M	13/23	GHQ-MOX	GHQ	°C CLASS 2070 (02/2016)
2.	11/C/2	M	13/24	GHQ-MOX	GHQ	°C CLASS 608 (08/2015)
3.	14/C/1	M	15/16	GHQ-MOX	GHQ	°C CLASS NM (08/2016)
4.	14/C/2	M	15/17	GHQ-MOX	GHQ	°C CLASS 1497 (02/2016)
5.	19/C/1	M	20/02	GHQ-MOX	MOX	°C CLASS 578 (02/2016)

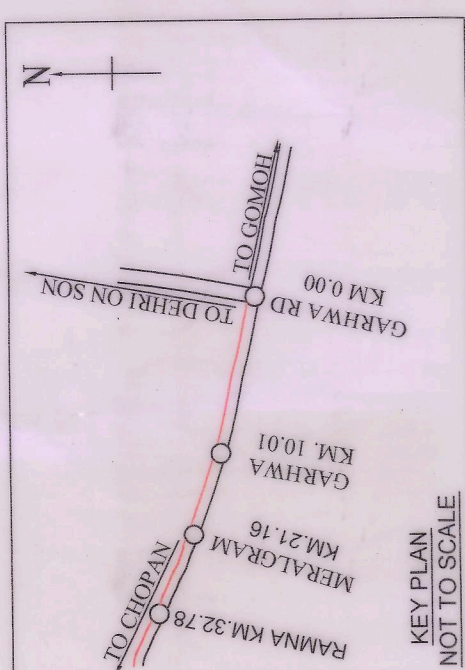

NOTE:-  
SIGNATURE OF DIVISIONAL OFFICIALS NOT REQUIRED  
VINE DATE 2019-06-11-2019. 2019

[illegible]

पूर्व मध्य रेलवे  
EAST CENTRAL RAILWAY

THIS DRAWING IS BASED ON CE'S DRG NO. Y 49-2017

[illegible]

LEGEND

ALL EXISTING ARE SHOWN IN BLACK  
ALL DISMANTLING WORK UNDER PHASE-I ARE SHOWN IN DOTTED  
ALL LAND BOUNDARY AREA SHOWN IN RED

ALL THE CHARGES ARE TAKEN FROM CSB OF GARHWAL ROAD AS 00.00.00.  
PROPOSED TRACK STRUCTURE:-  
1. RAIL = 60GS NEW  
2. SLEEPER = 60GS, PUSCH WITH 1650 SLEEPER DENSITY.  
3. BALLAST CUSHION = 350mm  
4. FT & XING = 1 IN 12 CURVE SWITCH, CMS X-ING WITH PSC STANDARD NORMS.  
PASSENGER VEHICLES TO BE PROVIDED AS PER STANDARD NORMS.

DETAILS OF L.C. GATE (GHD-GHD SECTION)						
Sl.	L.C. NO.	INFL. M.	TEL. PC. CONSTRUCTION WITH	REMARKS	CLASS	TVU
1.	24/01	M	2/205	GHD	100 (90.00) 100 (90.00)	23346 (06/2016)
2.	24/02	M	7/519	GHD	100 (90.00) 100 (90.00)	1827 (10/2016)
3.	24/03	M	8/239	GHD	100 (90.00) 100 (90.00)	1987 (06/2016)
4.	24/04	M	10/637	GHD	100 (90.00) 100 (90.00)	5486 (02/2016)
5.	24/07	M	11/857	GHD	100 (90.00) 100 (90.00)	5486 (02/2016)